




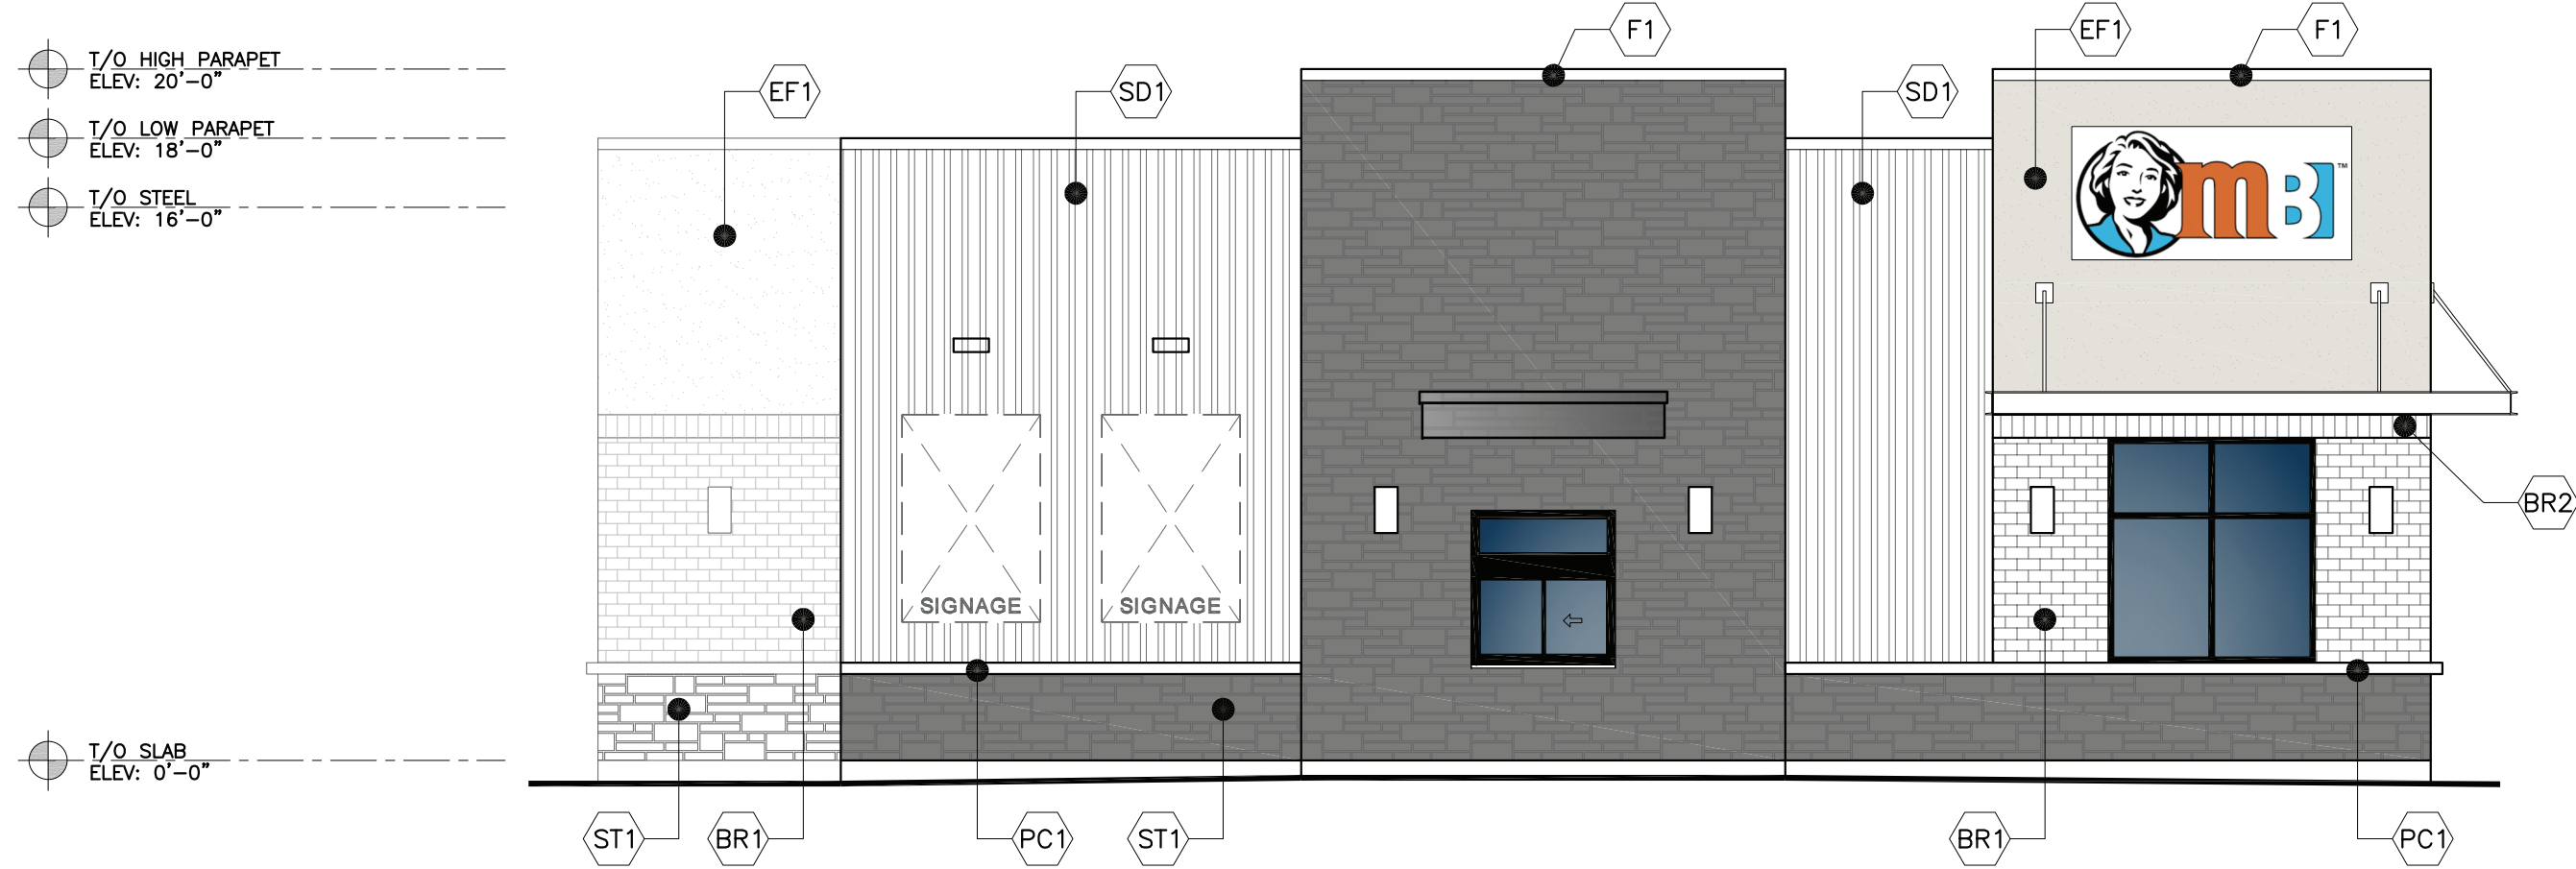


NORTH ELEVATION
SCALE: 3/16"=1'-0"

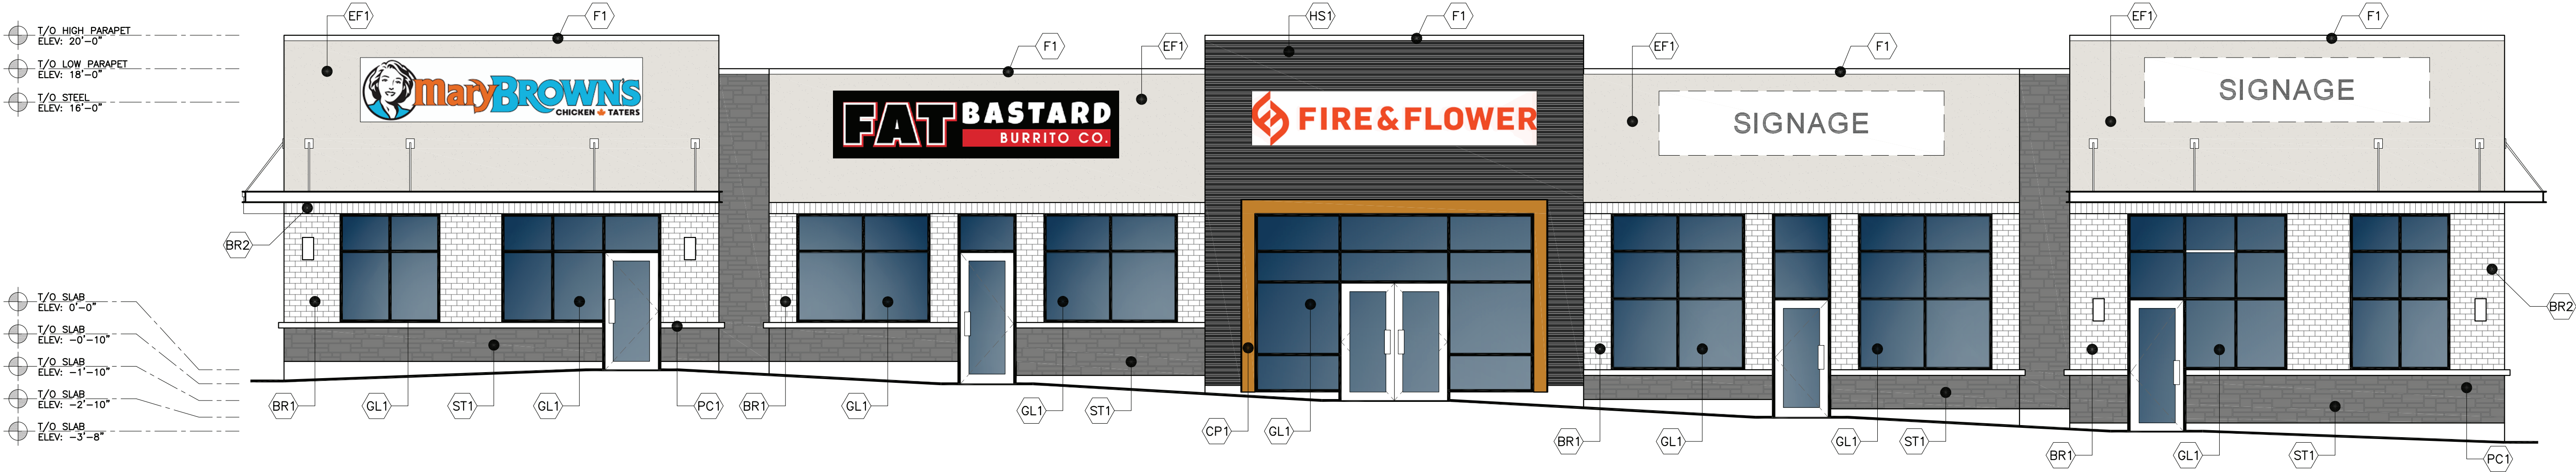

WEST ELEVATION
SCALE: 3/16"=1'-0"

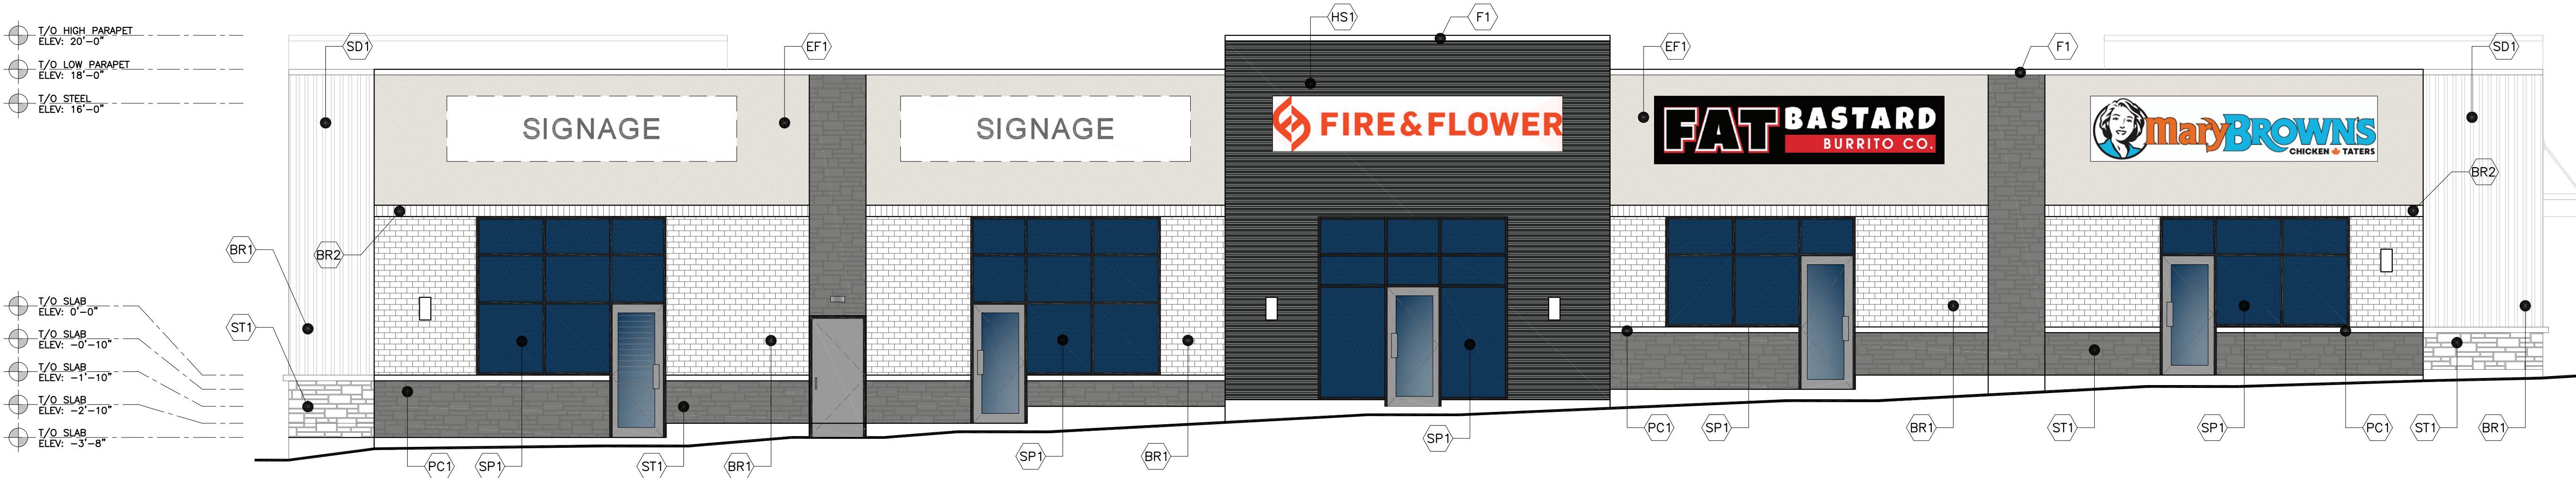

EAST ELEVATION
SCALE: 3/16"=1'-0"

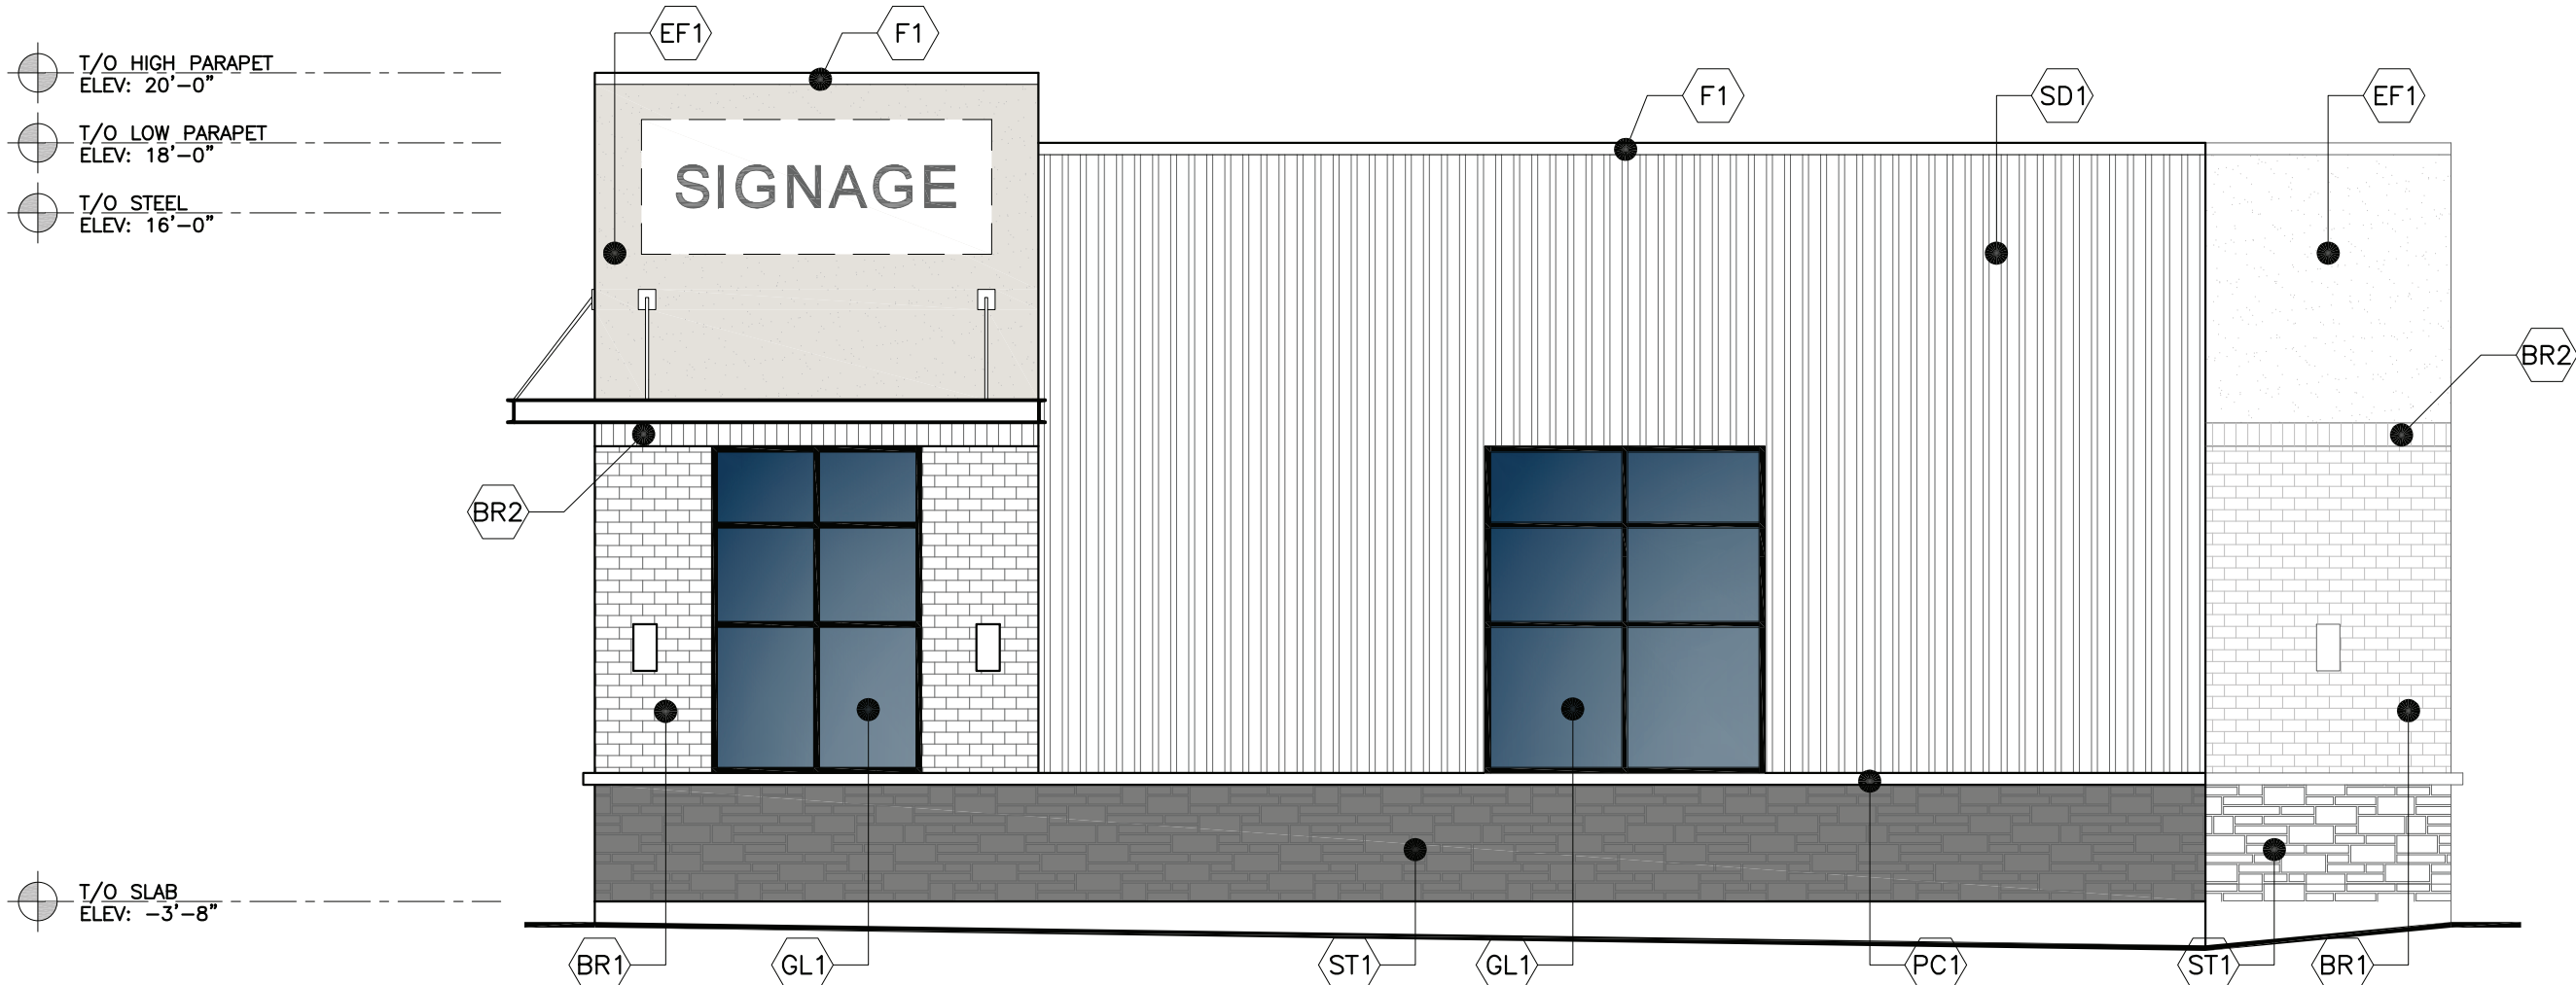

SOUTH ELEVATION
SCALE: 3/16"=1'-0"

MATERIAL LEGEND							
MARK	DESCRIPTION	COLOUR	HATCH	MARK	DESCRIPTION	COLOUR	HATCH
(F1)	PRE-FINISHED METAL CAP FLASHING	TBD BY OWNER		(ST1)	LAFFIT MASONRY STONE VENEER	TBD BY OWNER	
(EF1)	EXTERIOR INSULATION FINISH SYSTEM	TBD BY OWNER		(HS1)	VIC WEST - COMMERCIAL GRADE GRAND RIB VERTICAL METAL SIDING	REGENT GRAY	
(BR1)	BELDEN BRICK VENEER	TBD BY OWNER		(CP1)	MOMENT CONNECT STEEL C-CHANNEL "EYEBROW" CANOPY	STEEL CAPPED WITH COMPOSITE WOOD VENEER	
(BR2)	BELDEN BRICK VENEER SOLDIER COURSE	TBD BY OWNER		(SP1)	SPANDREL PANEL	TO MATCH GLAZING	
(PC1)	(140x90x590) SHOULDICE SILL	TBD BY OWNER		(MD1)	HOLLOW METAL DOOR	TBD BY OWNER	
(SD1)	VIC WEST - COMMERCIAL GRADE GRAND RIB VERTICAL METAL SIDING	TBD BY OWNER		(GL1)	EXTERIOR STOREFRONT SYSTEM	CLEAR	

#	ISSUED FOR	DATE
01	ISSUED FOR CLIENT REVIEW	2021.05.28
02	SITE PLAN APPROVAL SUBMISSION	2021.05.31

DO NOT SCALE DRAWINGS. CONTRACTOR SHALL VERIFY ALL DIMENSIONS & REPORT DISCREPANCIES TO THE ARCHITECT PRIOR TO WORK. DRAWINGS REMAIN PROPERTY OF PDA ARCHITECT.

PROJECT:
CRU SHELL BUILDING
1025 ELGIN ST. WEST
COBOURG, ON

CLIENT:
*TENDER INQUIRIES CONTACT
Name: WESTDELL
Address:
Phone:
E-mail:

PATRICK DAVID TROTTER
ARCHITECT

266 DUFFERIN AVE. BRANTFORD, ON N3T 4S2 (226) 208-1543c patrick@pdarch.com



DRAWING DESCRIPTION
ELEVATIONS

PROJECT: 21-09 POTA
SBM-21-1211
SCALE: AS INDICATED
REVIEWED: POTA
DRAWN: JAC DWG #

A3.0