



Figure 4 Building Elevations  
Building A1 - C-Store

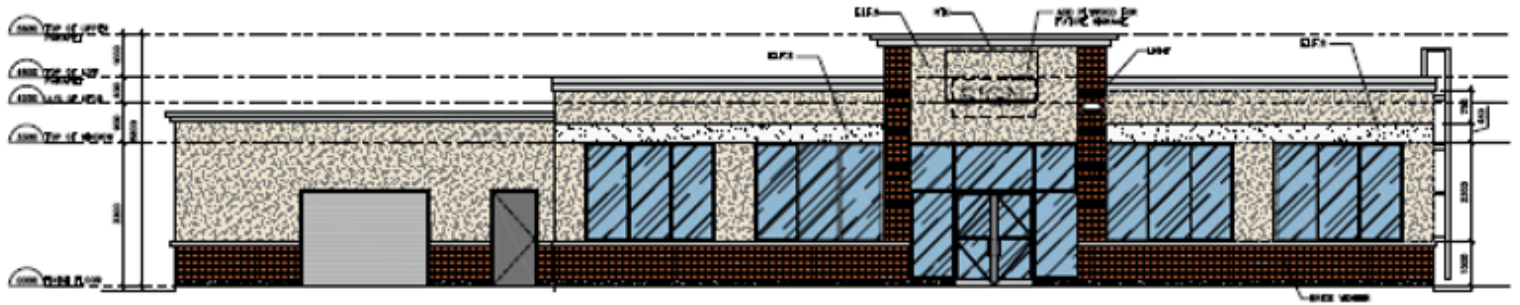

1 NORTH ELEVATION  
SCALE 1/8" = 1'-0"

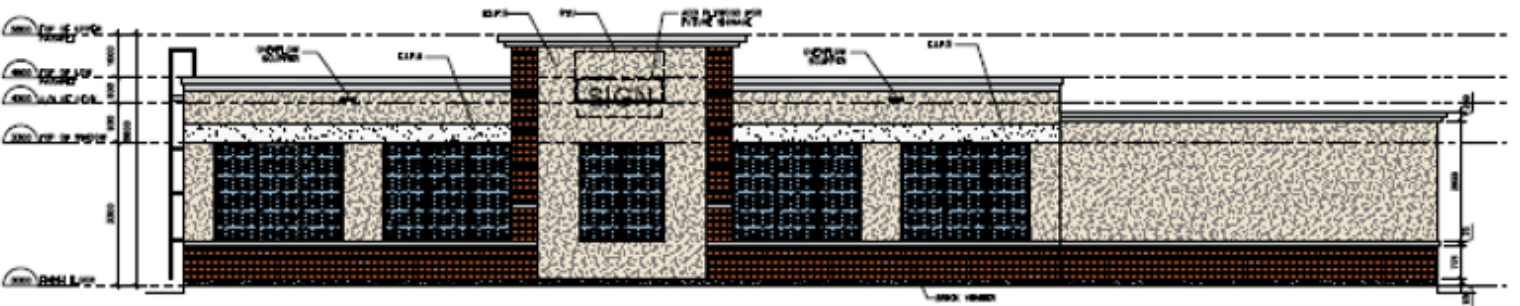

2 SOUTH ELEVATION  
SCALE 1/8" = 1'-0"