



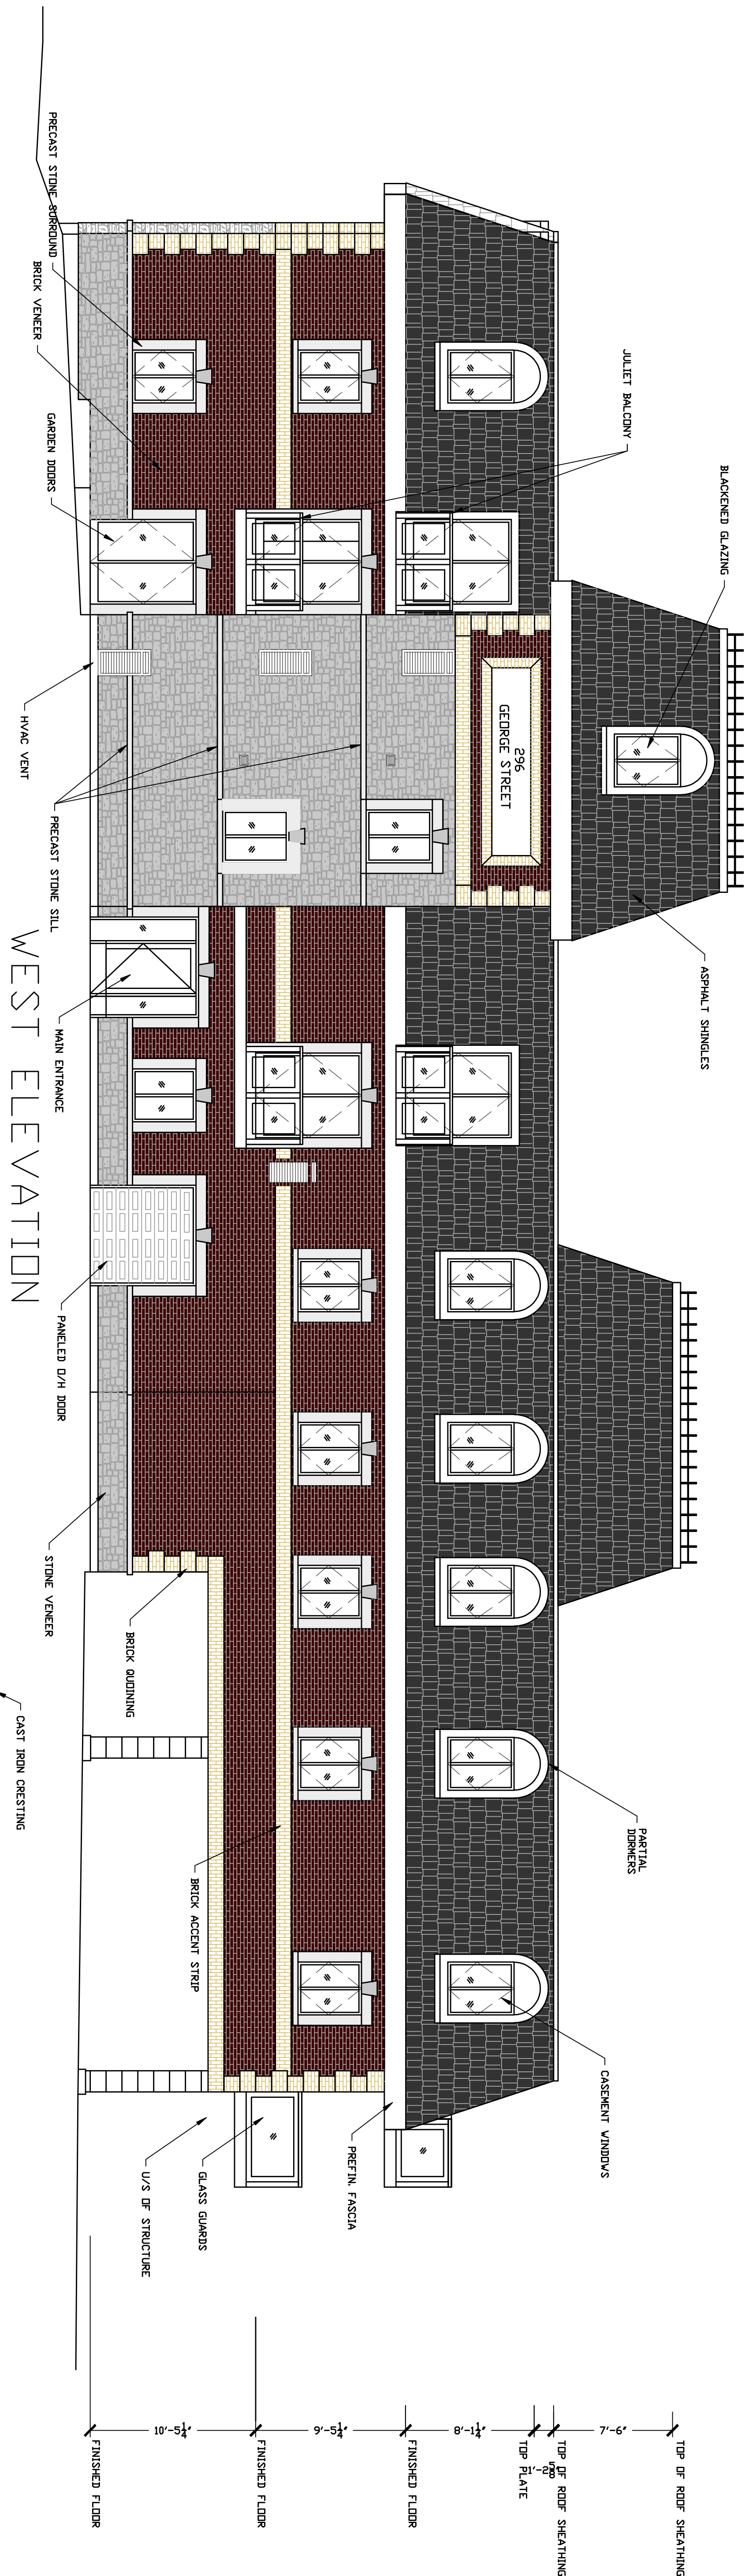

WEST ELEVATION

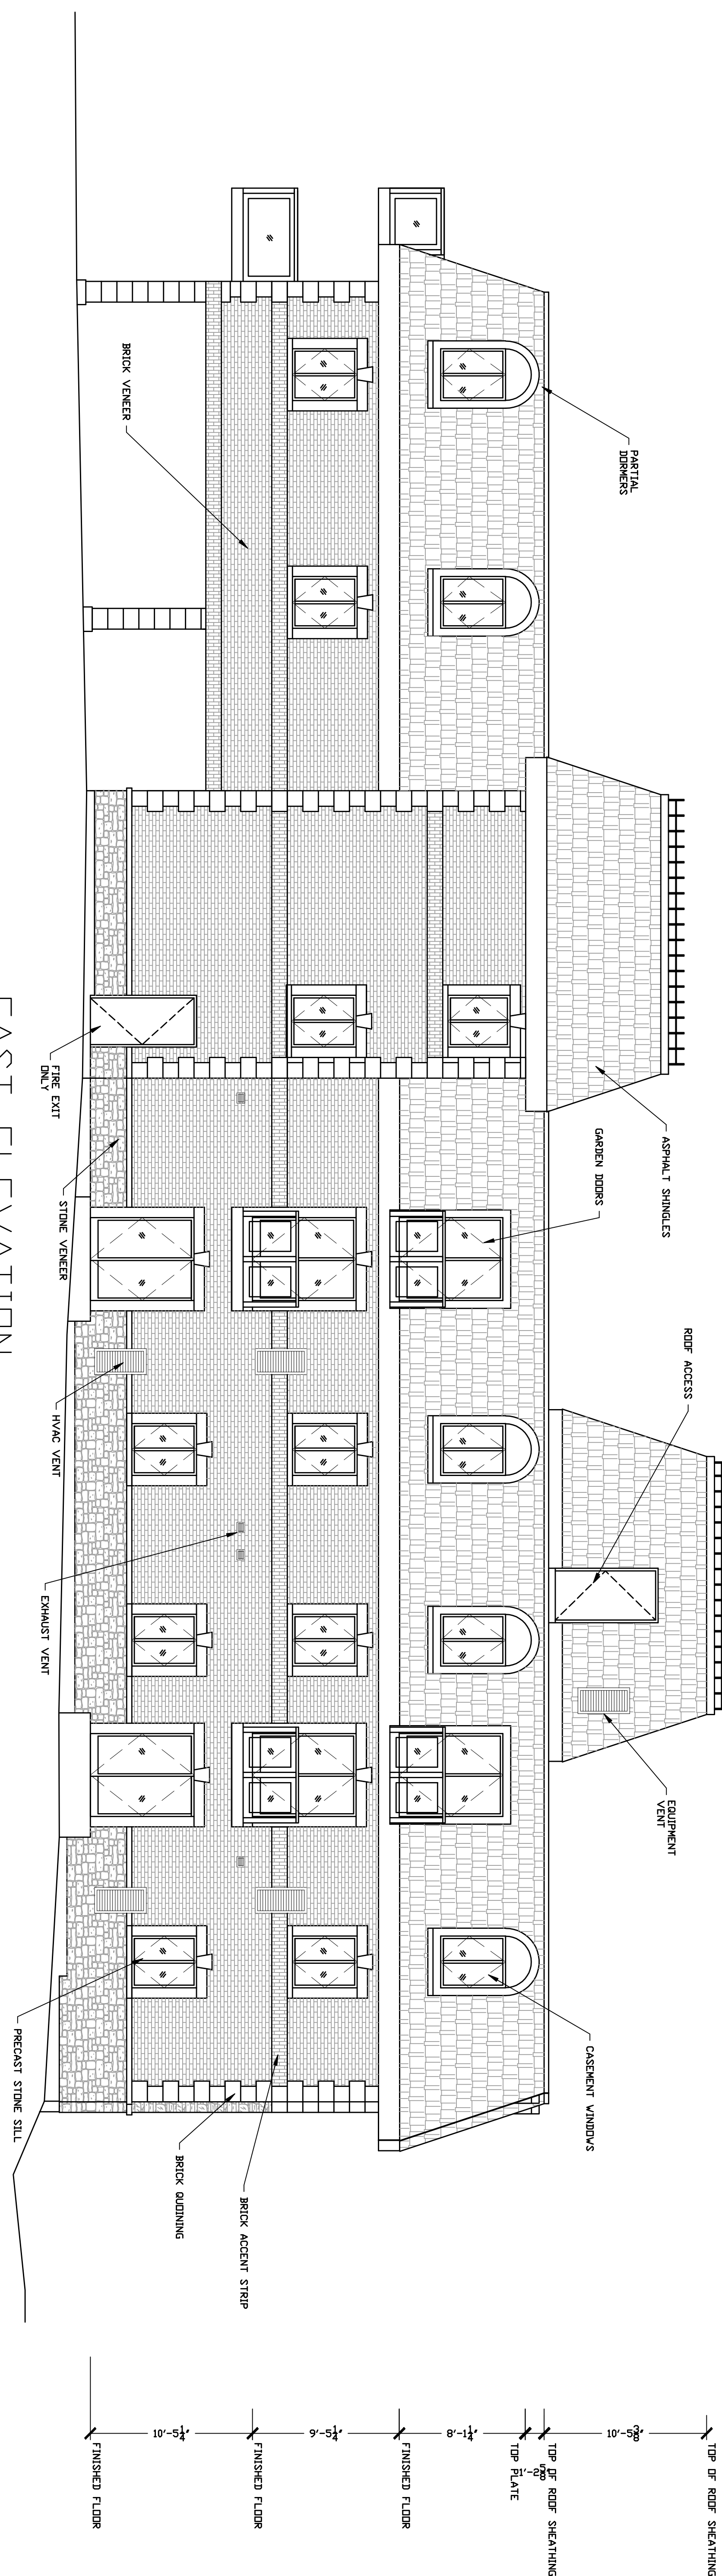

EAST ELEVATION



SOUTH ELEVATION


NORTH ELEVATION

| DATE        | NO. | ISSUE                     | INT. |
|-------------|-----|---------------------------|------|
| NOV/22/19   | 1   | FOR TOWN PRE-CONSULTATION | RWB  |
| April 19/21 | 2   | 1st Submission            | RWB  |
|             |     |                           |      |
|             |     |                           |      |
|             |     |                           |      |
|             |     |                           |      |

| DATE        | NO. | REVISION                | BY  |
|-------------|-----|-------------------------|-----|
| April 19/21 | 1   | AS PER PRE-CONSULTATION | RWB |
|             |     |                         |     |
|             |     |                         |     |
DIMENSIONS MUST NOT BE SCALED  
ALL MEASUREMENTS MUST BE CHECKED  
AND VERIFIED AND ALL ERRORS OR  
OMISSIONS SHALL BE REPORTED  
TO THE CONSULTANT PRIOR TO PRO-  
CEEDING WITH THE WORK  
ALL PRINTS OF PLANS AND SPECIFIC-  
ATIONS ARE THE PROPERTY OF THE  
CONSULTANTS AND MUST BE RETURNED  
AT COMPLETION OF THE WORK  
THIS DRAWING SHALL NOT BE USED FOR  
CONSTRUCTION PURPOSES UNTIL  
IT IS SIGNED BY THE CONSULTANT  
OF RECORD

DATE \_\_\_\_\_

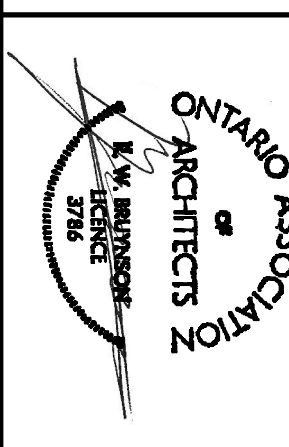

**R. W. BRUYNSON INC.**  
ARCHITECT-CONSULTING ENGINEER  
#6 HILLSIDE DR.  
HAMPTON, ONTARIO L0B-110  
TEL: 905-283-4468  
E-mail: bruybson@on.aiaa.com

PROJECT  
**PROPOSED  
APARTMENT BUILDING**  
296 GEORGE STREET  
COBBOURG, ONTARIO

PRELIMINARY ELEVATIONS

|          |               |             |          |
|----------|---------------|-------------|----------|
| DATE     | FEB/21        | PROJECT NO. | 19029    |
| SCALE    | 3/16" = 1'-0" | DESIGNED BY | RWB DWG. |
| DRAWN BY | RWB           | CHECKED BY  | RWB      |
|          |               |             | A-2      |