


PROJECT ARCHITECTS:
ARCHISYSTEM INC.
CONSULTING ARCHITECTS
CERTIFICATE OF PRACTICE # 5465
80 Eastern Ave. Unit A9, Brampton, ON,
Canada L6W 0B6
Tel: (O) 905-858-2565, (C) 647-295-2565
www.thearchisystem.com
e-mail: archisystem@gmail.com

NOTES:
THE DRAWINGS SHALL NOT BE SCALED.
THE CONTRACTOR SHALL VERIFY ALL DIMENSIONS, DATUM AND LEVELS PRIOR TO COMMENCING THE WORK. FAILURE TO THAT THE CONTRACTOR WILL BE LIABLE TO RECTIFY WITHOUT EXTRA COST.
ALL ERRORS AND OMISSIONS TO BE REPORTED IMMEDIATELY TO THE ARCHITECT. VARIATIONS AND MODIFICATIONS TO WORK SHOWN ON THIS DRAWINGS SHALL NOT BE CARRIED OUT WITHOUT THE WRITTEN CONSENT OF THE ARCHITECT.
THIS DRAWING IS EXCLUSIVE PROPERTY OF THE ARCHITECT AND SHALL NOT BE REPRODUCED WITHOUT THE ARCHITECT'S PERMISSION.
ALL WORKS TO BE DONE ACCORDING TO BEST COMMON PRACTICE AND CONFORM TO PREVAILING ONTARIO BUILDING CODE.

OWNER / CLIENT:
2720064 ONTARIO INC.

STRUCTURAL ENGINEERS:

No.: Issued For: Date:

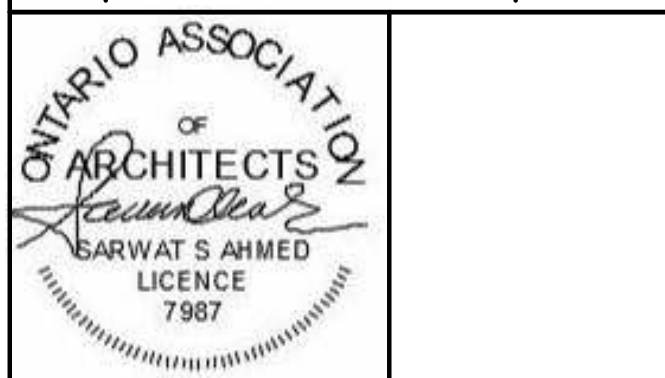

PROJECT:
HOTEL PROJECT

DRAWING TITLE:
SITE PLAN APPLICATION


SHEET TITLE:
ELEVATIONS

JOB # 2019103




SCALE: As indicated



SHEET NO.:




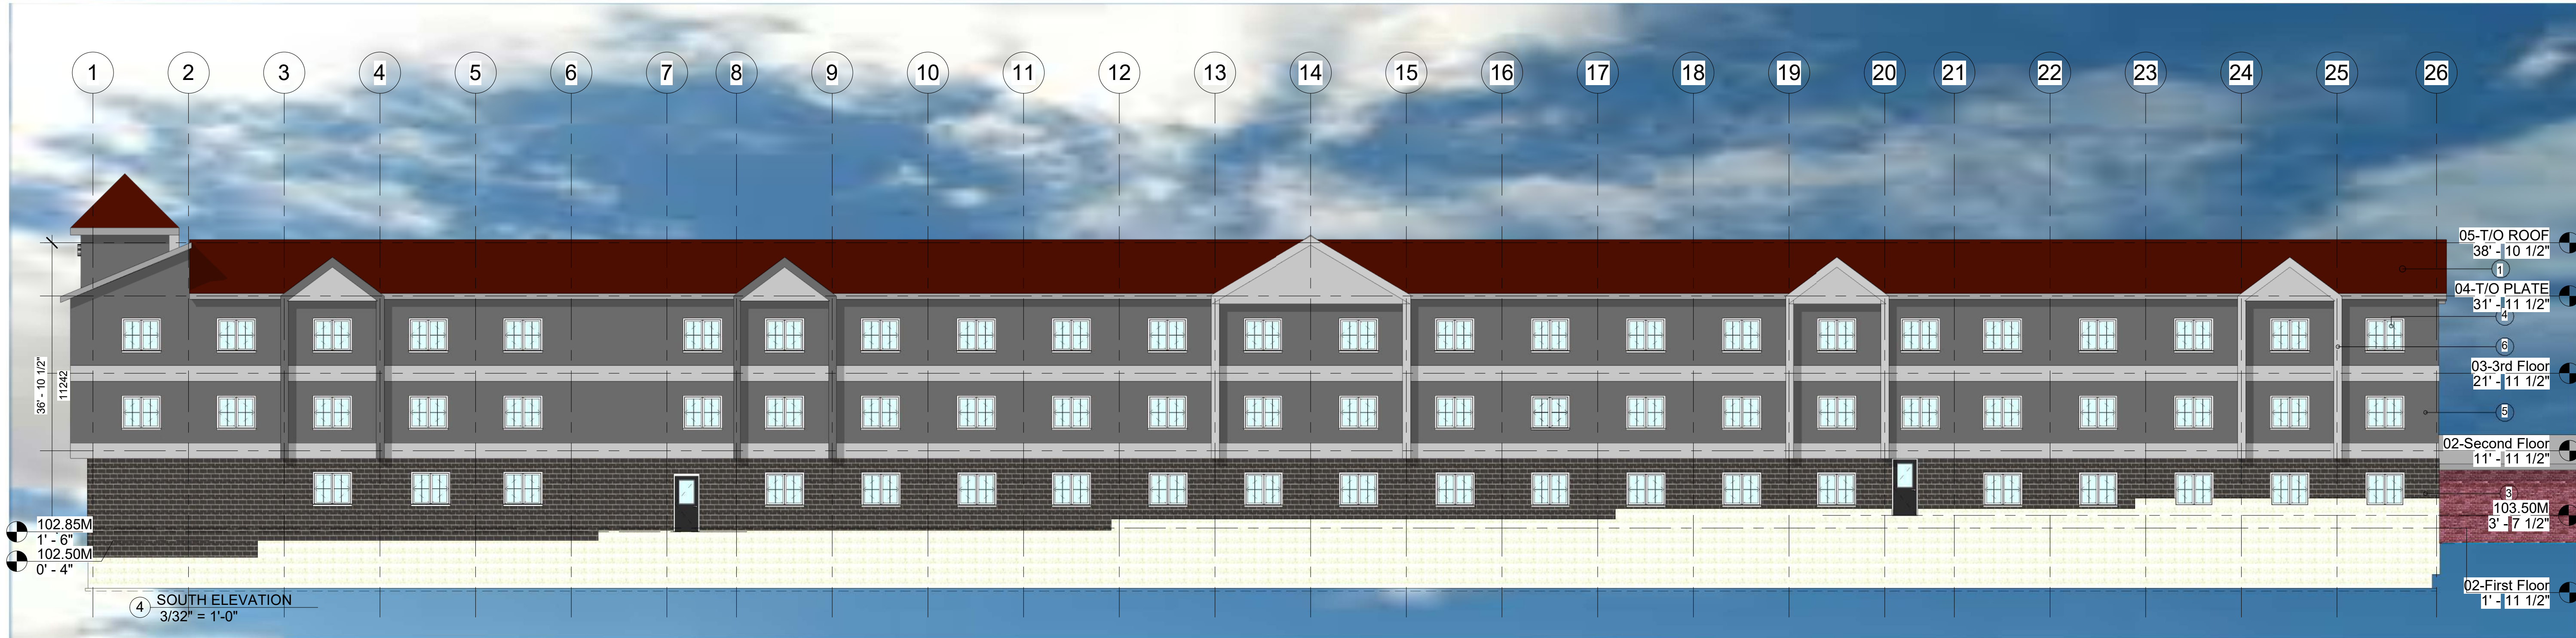
A3.0






WALL #1
CALCULATION OF UNPROTECTED OPENINGS OBC 2012 (3.2.3.1.D.) @ 1.50M
TOTAL EXPOSED WALL AREA = 883.87 SQ.M
UNPROTECTED WINDOW AREA = 118.96 SQ.M
LIMITING DISTANCE = 1.50 M
%AGE ALLOWED @ 1.5M & 150 SQ.M OR MORE = 14% = 123.74 SQ.M
%AGE OF TOTAL UNPROTECTED WINDOWS PROPOSED = 13.45%

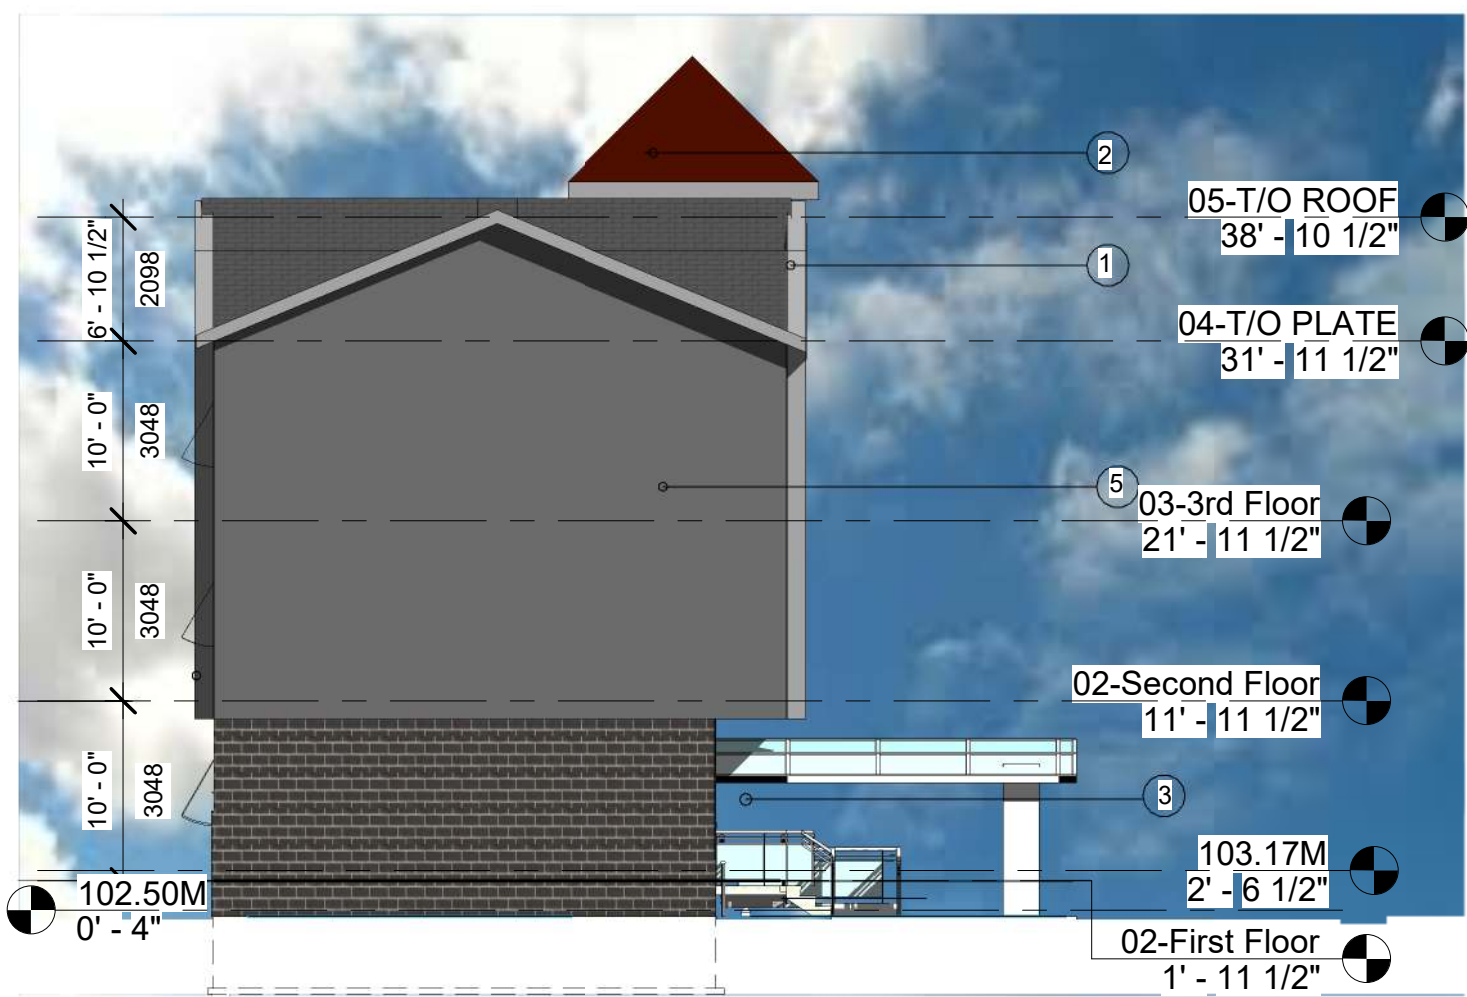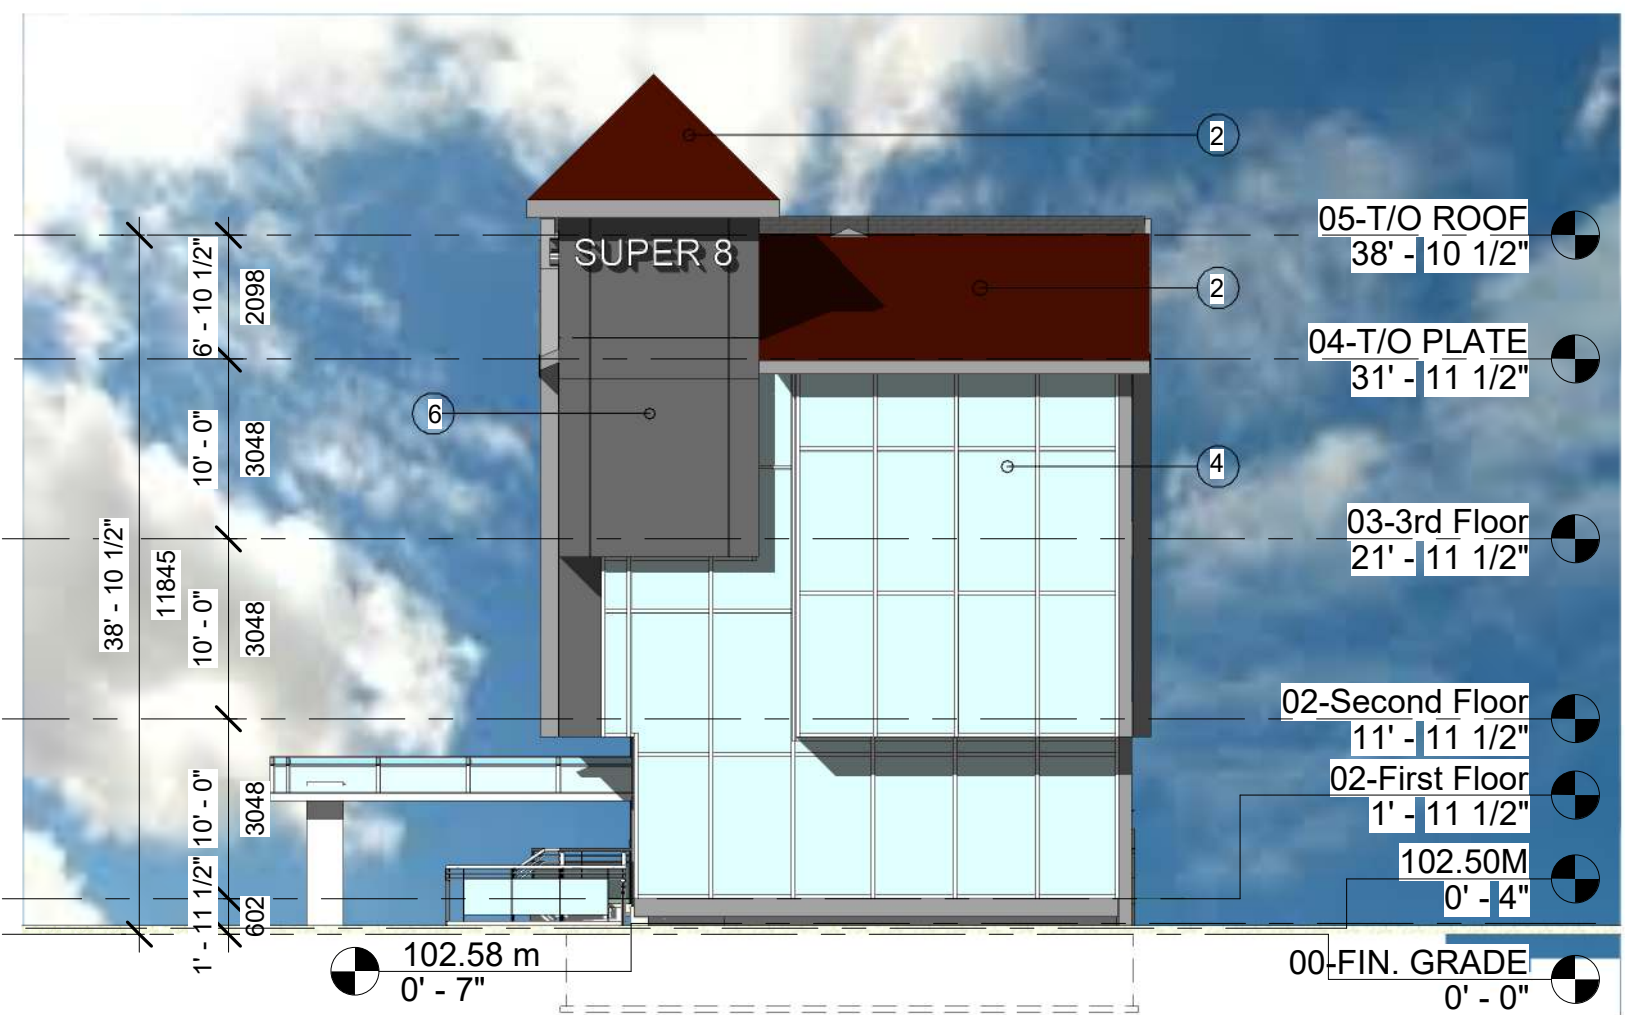NO.	KEYNOTE TEXT
01	ASPHALT SHINGLES COLOUR T.B.D.
02	METAL SHINGLES COLOUR T.B.D.
03	BRAMPTON BRICK CONTEMPORARY SERIES ROYAL GRAY
04	VINYL FRAMED DBL.GLASED WINDOW
05	DRYVIT STUCCO #133 DRIFTWOOD
06	DRYVIT STUCCO #56 FRENCH GREY
	 BRAMPTON BRICK CONTEMPORARY SERIES ROYAL GRAY
	 DRYVIT STUCCO #133 DRIFTWOOD
	 DRYVIT STUCCO #56 FRENCH GREY

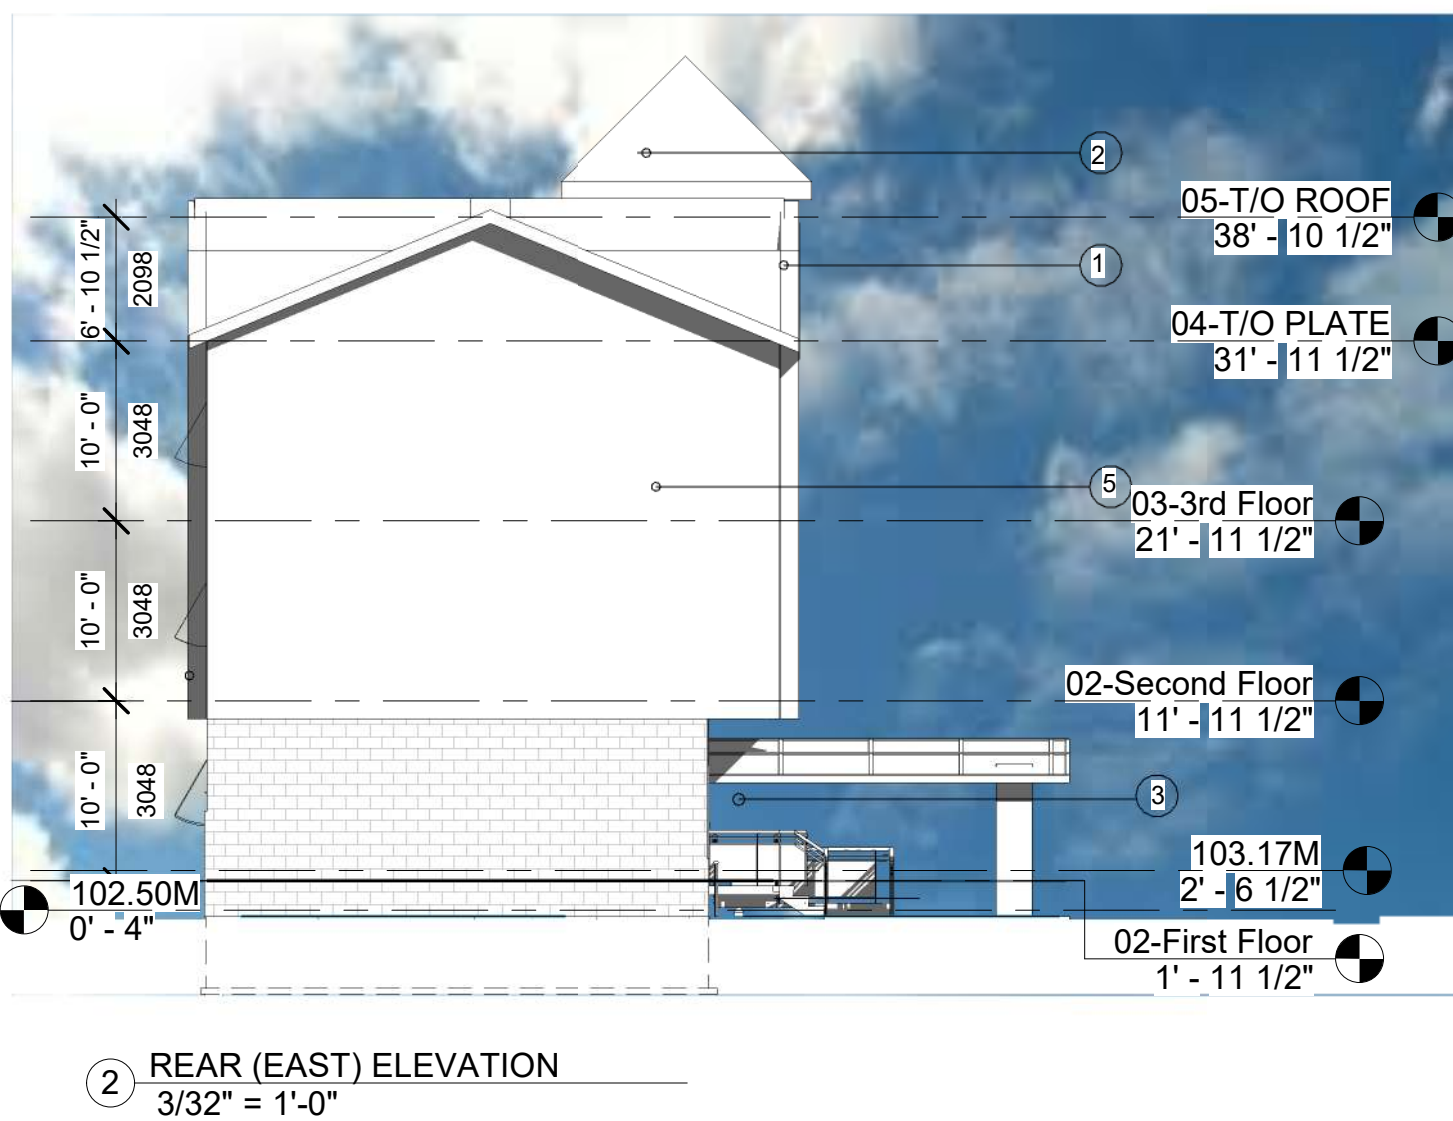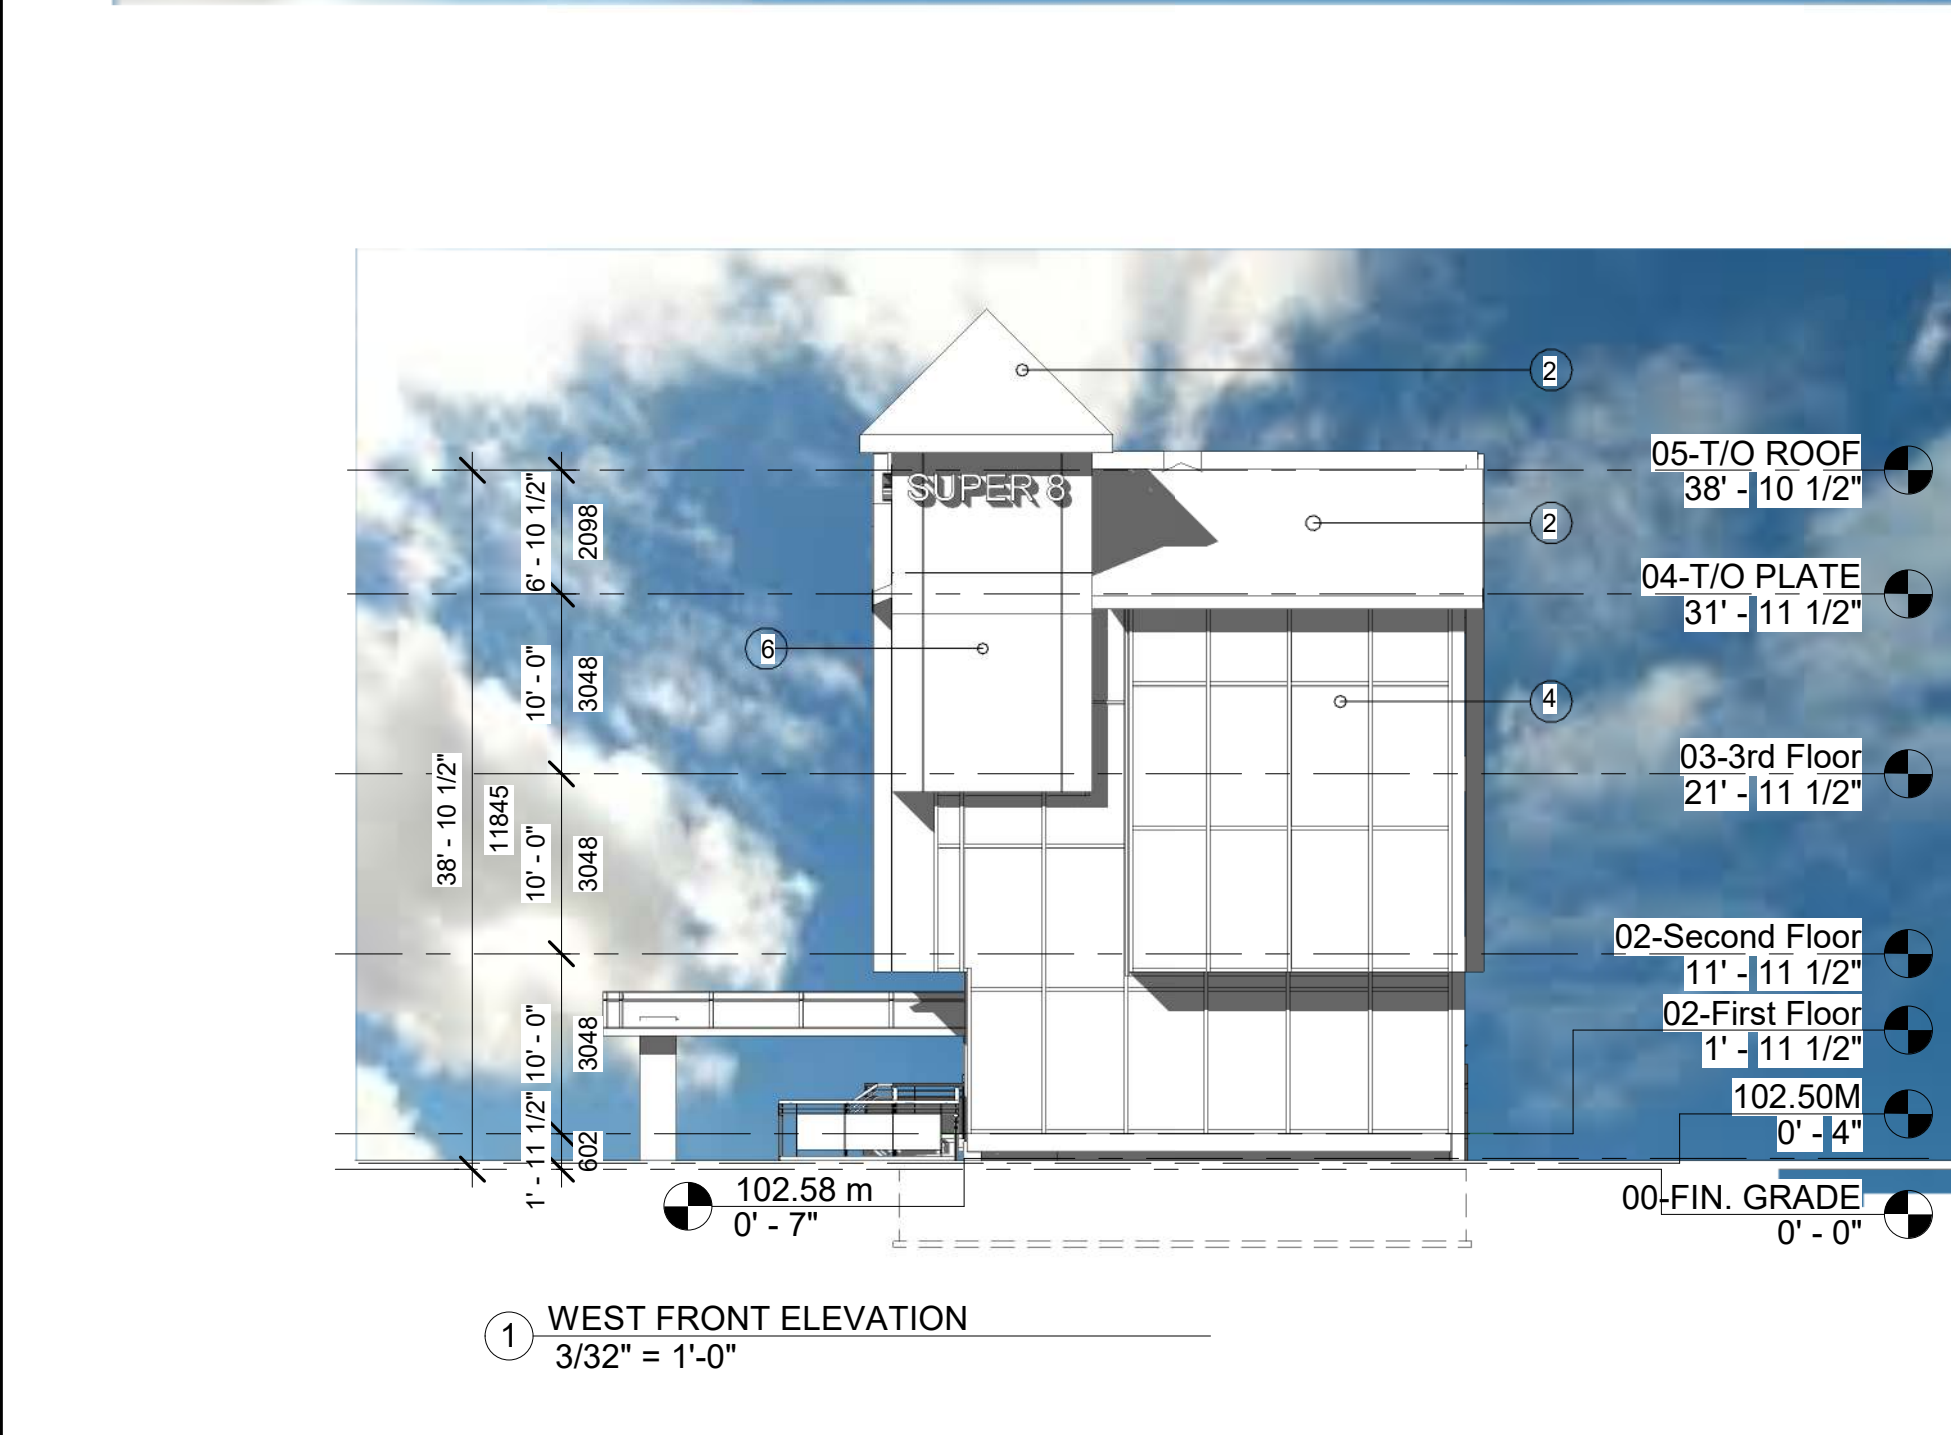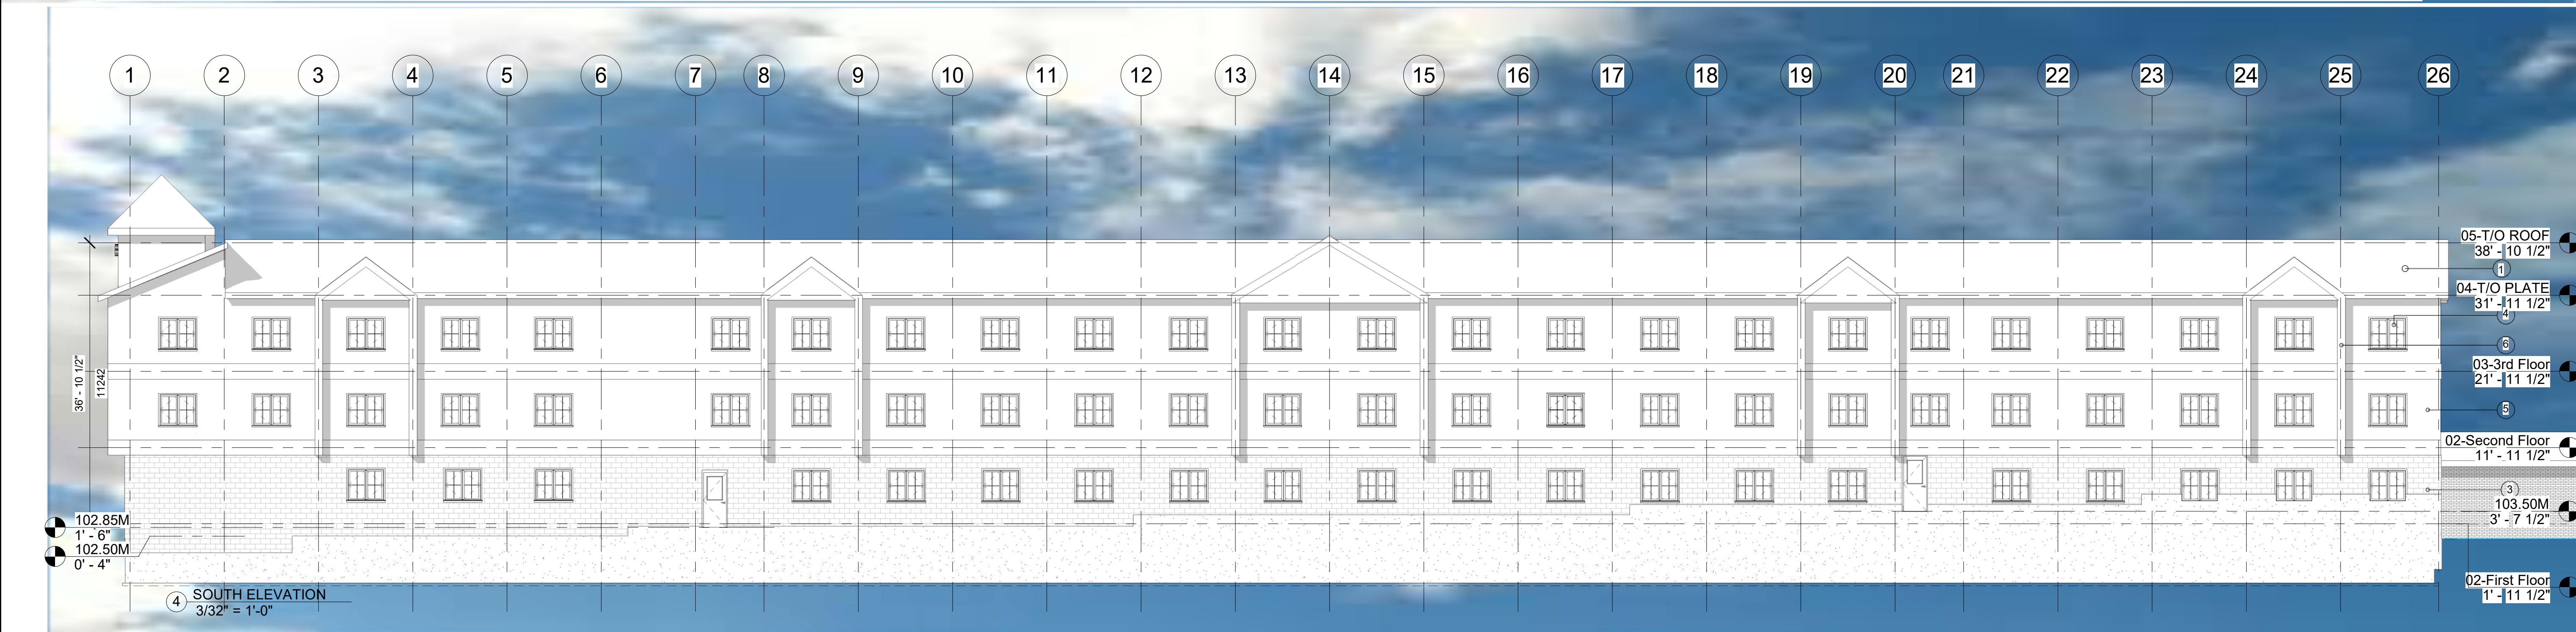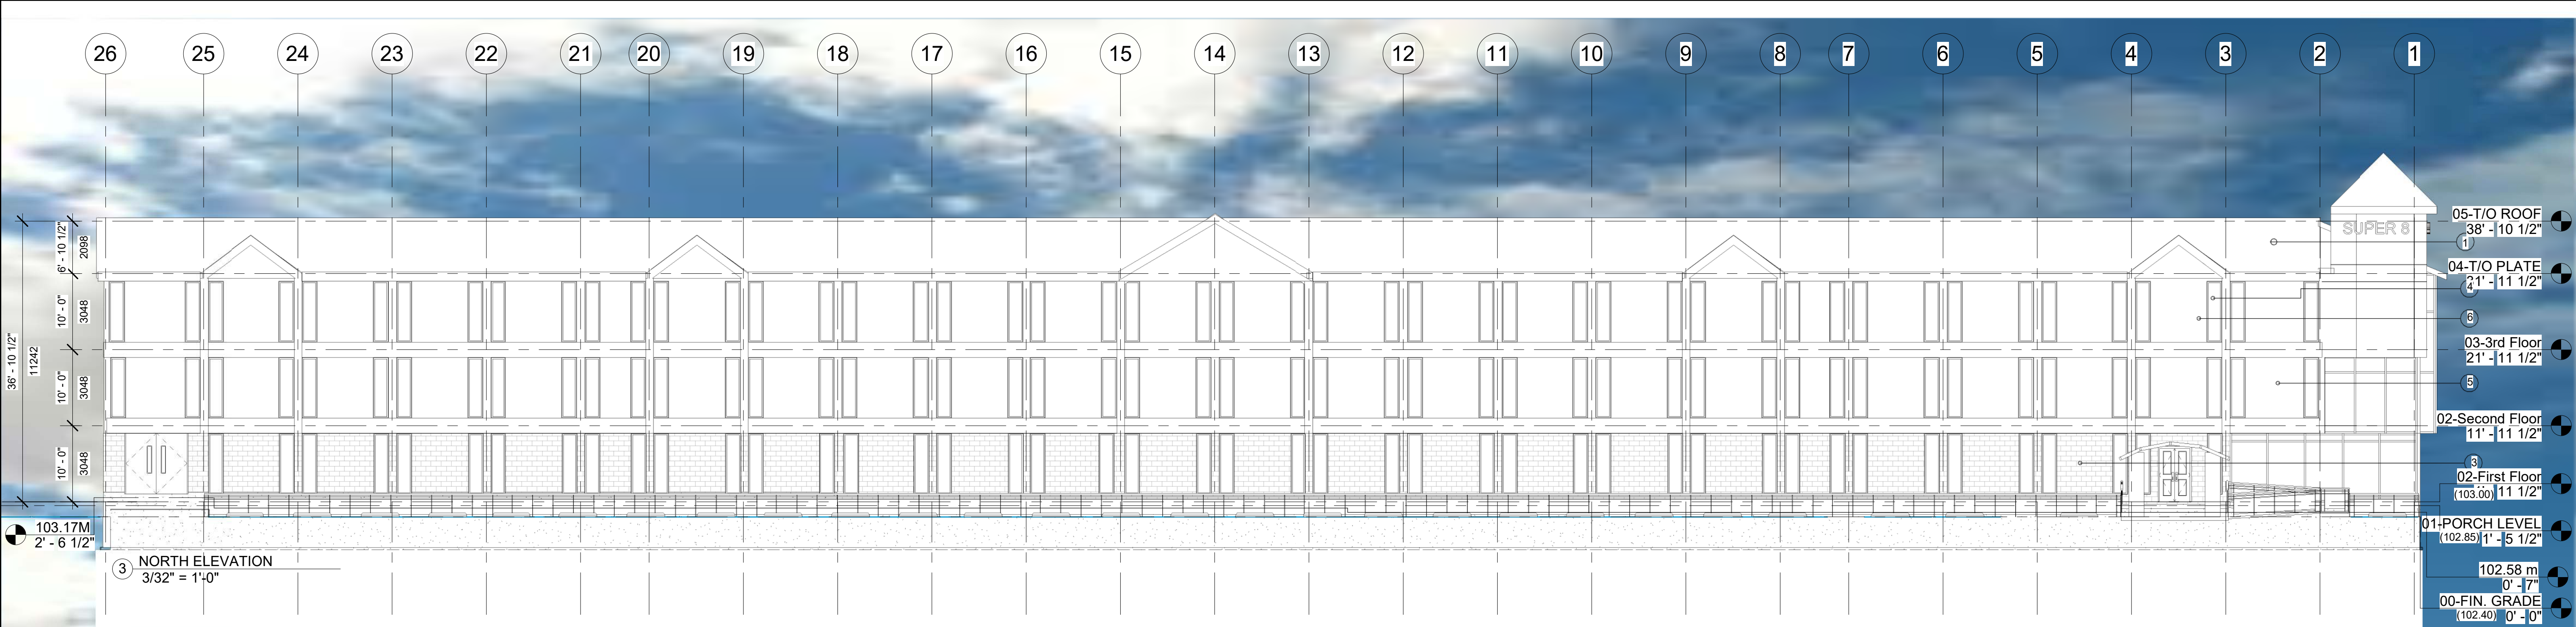



WALL #1
CALCULATION OF UNPROTECTED OPENINGS OBC 2012 (3.2.3.1.D.)@ 1.50M
TOTAL EXPOSED WALL AREA =883.87 SQ.M
U/PROTECTED WINDOW AREA =118.96SQ.M
LIMITING DISTANCE =1.50 M
%AGE ALLOWED @ 1.5M & 150 SQ.M OR MORE =14% = 123.74 SQ.M
%AGE OF TOTAL UNPROTECTED WINDOWS PROPOSED =13.45%

NO.	KEYNOTE TEXT
01	ASPHALT SHINGLES COLOUR T.B.D.
02	METAL SHINGLES COLOUR T.B.D.
03	BRAMPTON BRICK CONTEMPORARY SERIES ROYAL GRAY
04	VINYL FRAMED DBL.GLASED WINDOW
05	DRYVIT STUCCO #133 DRIFTWOOD
06	DRYVIT STUCCO #56 FRENCH GREY
	 BRAMPTON BRICK CONTEMPORARY SERIES ROYAL GRAY
	 DRYVIT STUCCO #133 DRIFTWOOD
	 DRYVIT STUCCO #56 FRENCH GREY

PROJECT ARCHITECTS:
ARCHISYSTEM INC.
CONSULTING ARCHITECTS
CERTIFICATE OF PRACTICE # 5465

80 Eastern Ave. Unit A9, Brampton, ON,
Canada L6W 0B6
Tel: (O) 905-858-2565 (C) 647-295-2565
www.thearchisystem.com
e-mail: archisystem@gmail.com

NOTES:
THE DRAWINGS SHALL NOT BE SCALED.
THE CONTRACTOR SHALL VERIFY ALL DIMENSIONS, DATUM AND LEVELS PRIOR TO COMMENCING THE WORK. FAILURE TO THAT THE CONTRACTOR WILL BE LIABLE TO RECTIFY WITHOUT EXTRA COST.

ALL ERRORS AND OMISSIONS TO BE REPORTED IMMEDIATELY TO THE ARCHITECT. VARIATIONS AND MODIFICATIONS TO WORK SHOWN ON THIS DRAWINGS SHALL NOT BE CARRIED OUT WITHOUT THE WRITTEN CONSENT OF THE ARCHITECT.


THIS DRAWING IS EXCLUSIVE PROPERTY OF THE ARCHITECT AND SHALL NOT BE REPRODUCED WITHOUT THE ARCHITECT'S PERMISSION.

ALL WORKS TO BE DONE ACCORDING TO BEST COMMON PRACTICE AND CONFORM TO PREVAILING ONTARIO BUILDING CODE.

OWNER / CLIENT:
2720064 ONTARIO INC.

STRUCTURAL ENGINEERS:

No.: Issued For: Date:

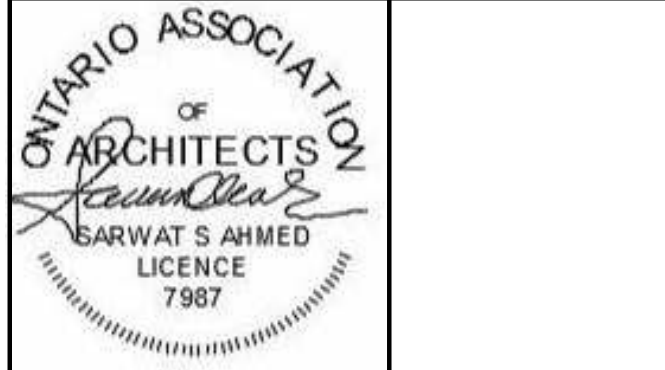

PROJECT:
HOTEL PROJECT

DRAWING TITLE:
SITE PLAN APPLICATION

SHEET TITLE:
ELEVATIONS

JOB # 2019103

SCALE: As indicated

SHEET NO.:

A3.1