



# Building B2

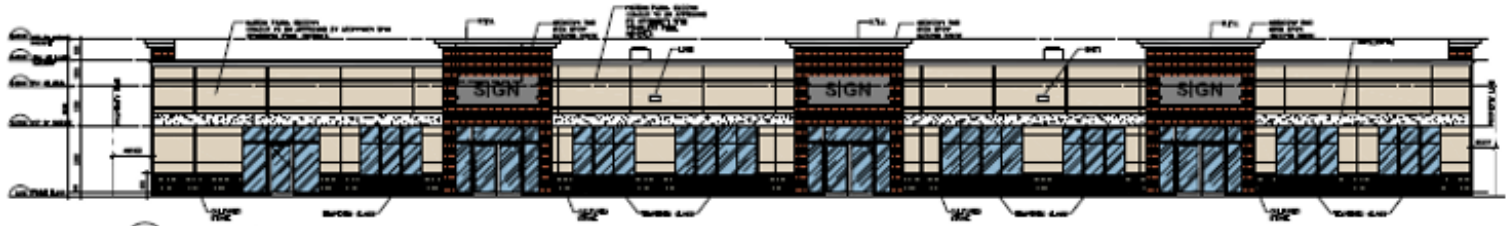


1 WEST ELEVATION  
SCALE 1/8"

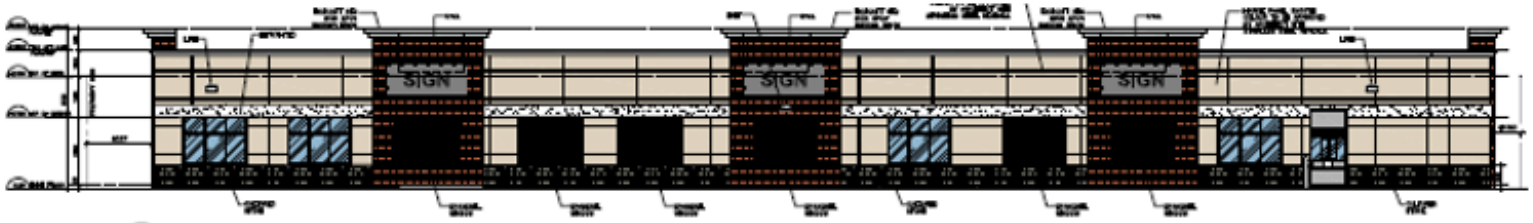

2 EAST ELEVATION  
SCALE 1/8"



3 SOUTH ELEVATION  
SCALE 1/8"

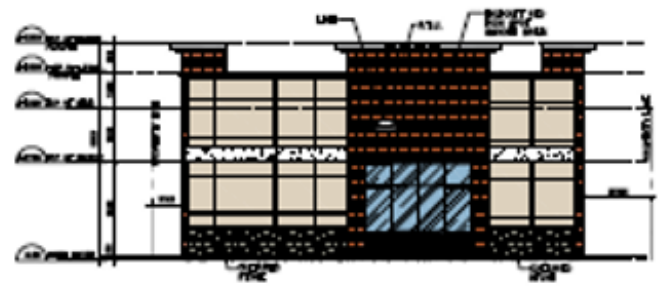

4 NORTH ELEVATION  
SCALE 1/8"