

Front Elevation – Windows in the side addition will replicate look and style of front windows in existing elevation and new front door in keeping with style of front elevation




Front Existing  
Elevation



Front Elevation  
with Side Addition

Windows

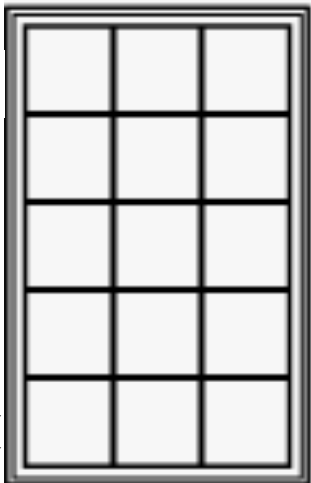

Material: Vinyl  
Colour: White  
Style: Colonial  
12 pane with  
internal grilles


Door




Material: Steel  
Colour: White  
Style: Colonial 9  
pane with  
internal gilles



Side Elevation (north side) – Windows in the north side addition will replicate look and style of front windows in existing elevation

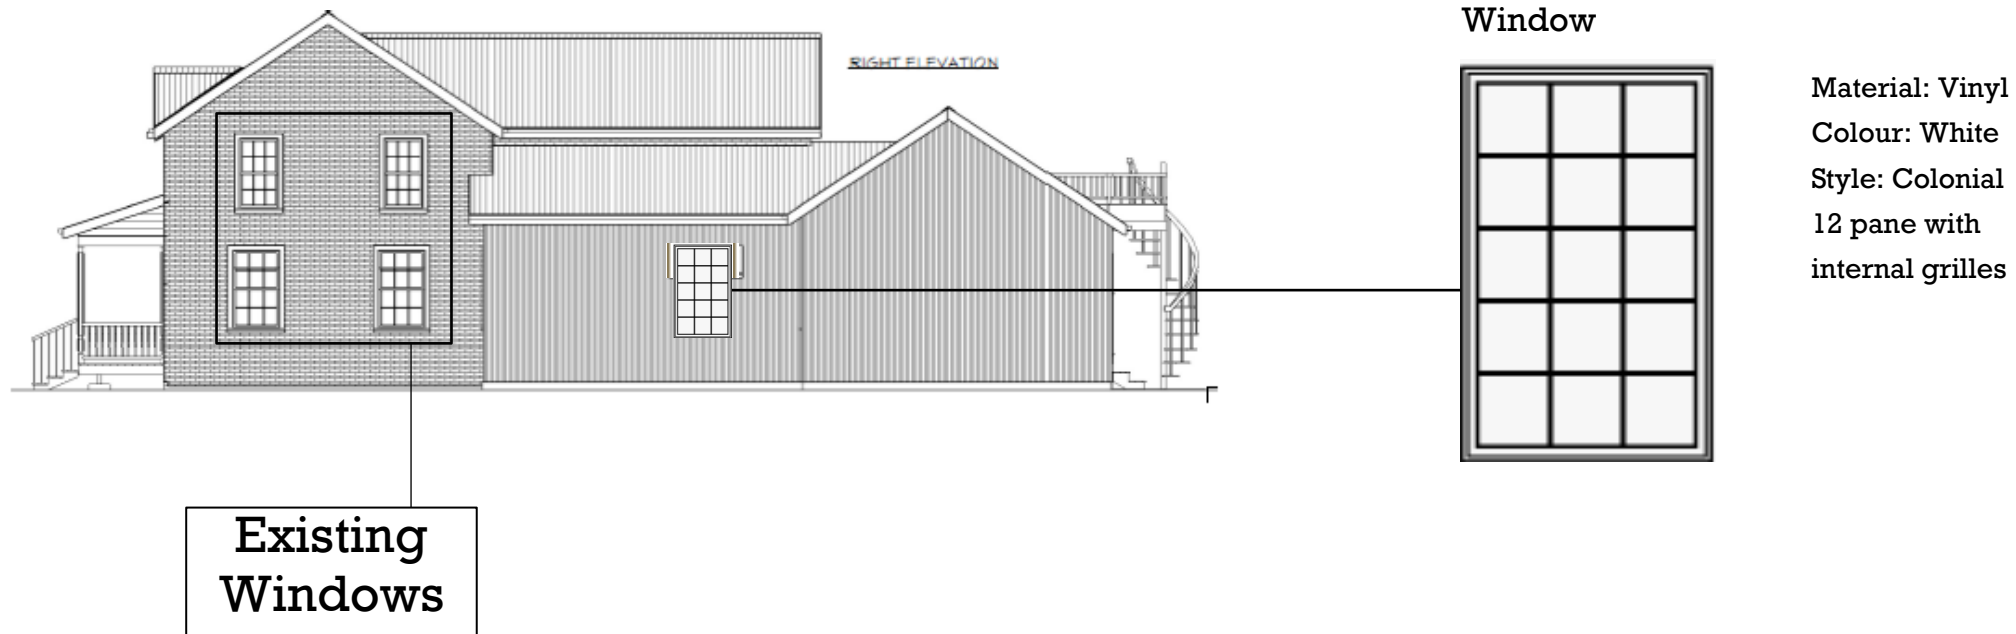

# Side Elevation (south side)

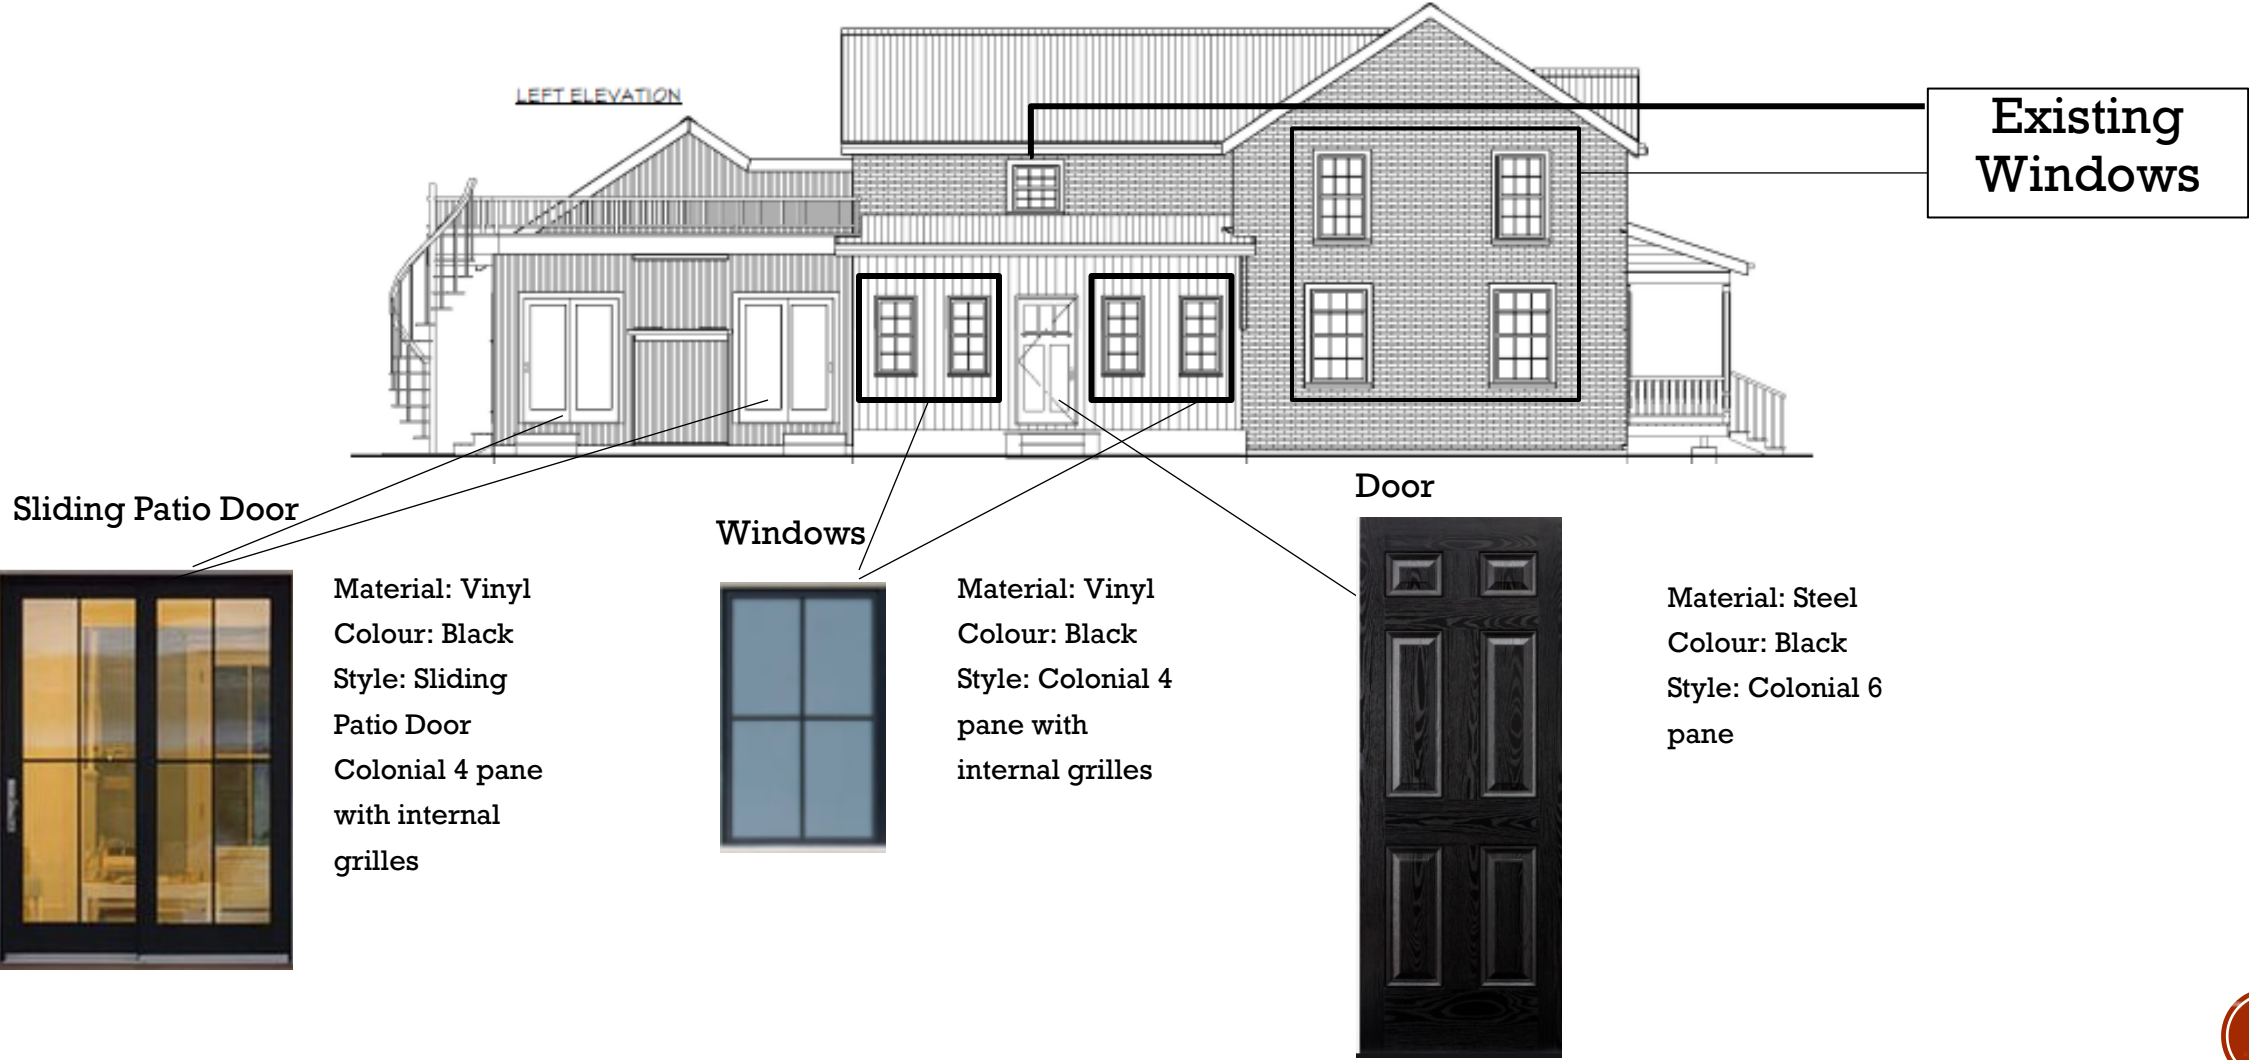

# Rear Elevation

