


S:\Projects\09120\09120-0054\Drawings\Stage 3\Drawings\09120-0054-003.dwg 11/21/2011 2:00:04 PM EST

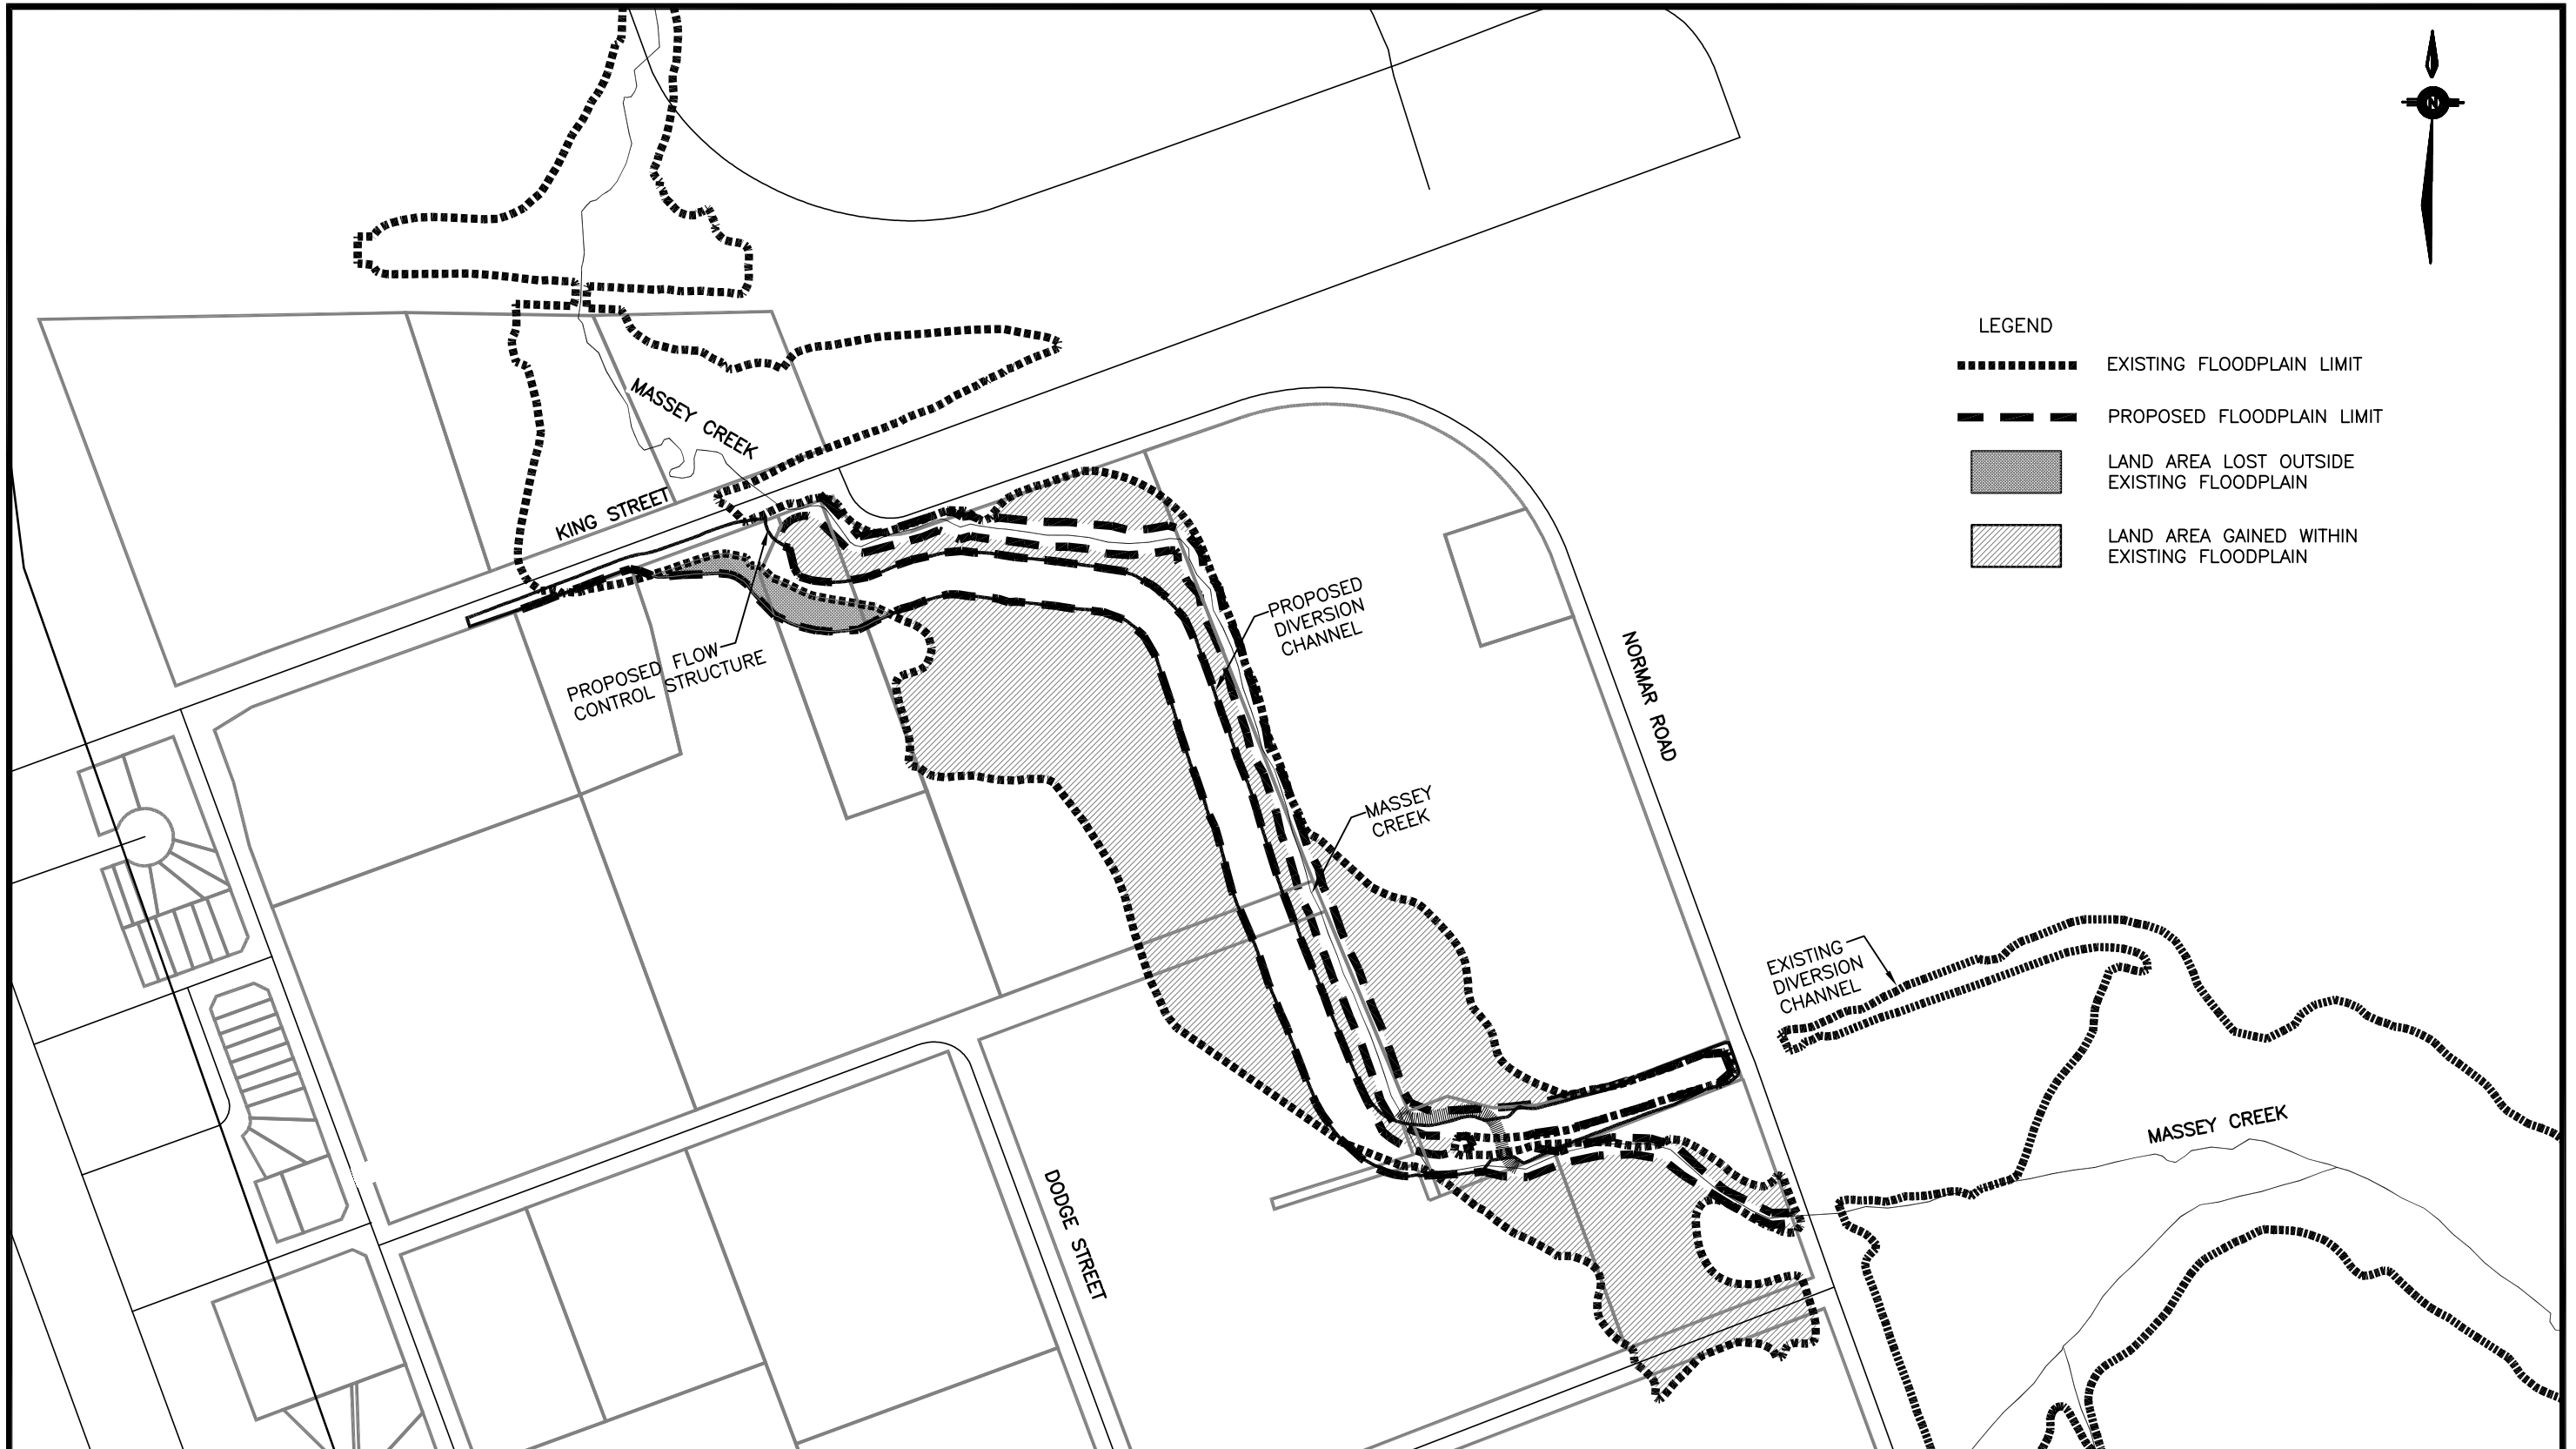

MASSEY CREEK
FLOOD REDUCTION STUDY

COMPARISON OF EXISTING AND PROPOSED FLOODPLAIN LIMITS

DRAWN BY L.S.

CKD. BY B.C.

DATE OCTOBER 21 2011

**VALDOR ENGINEERING INC.**
Consulting Engineers - Project Managers
741 ROWNTREE DAIRY ROAD, SUITE 2, WOODBRIDGE, ONTARIO, L4L 5T9
TEL (905)264-0054, FAX (905)264-0059
E-MAIL: info@valdor-engineering.com
www.valdor-engineering.com

SCALE N.T.S.

PROJECT 09120

DWG. FIGURE 3