


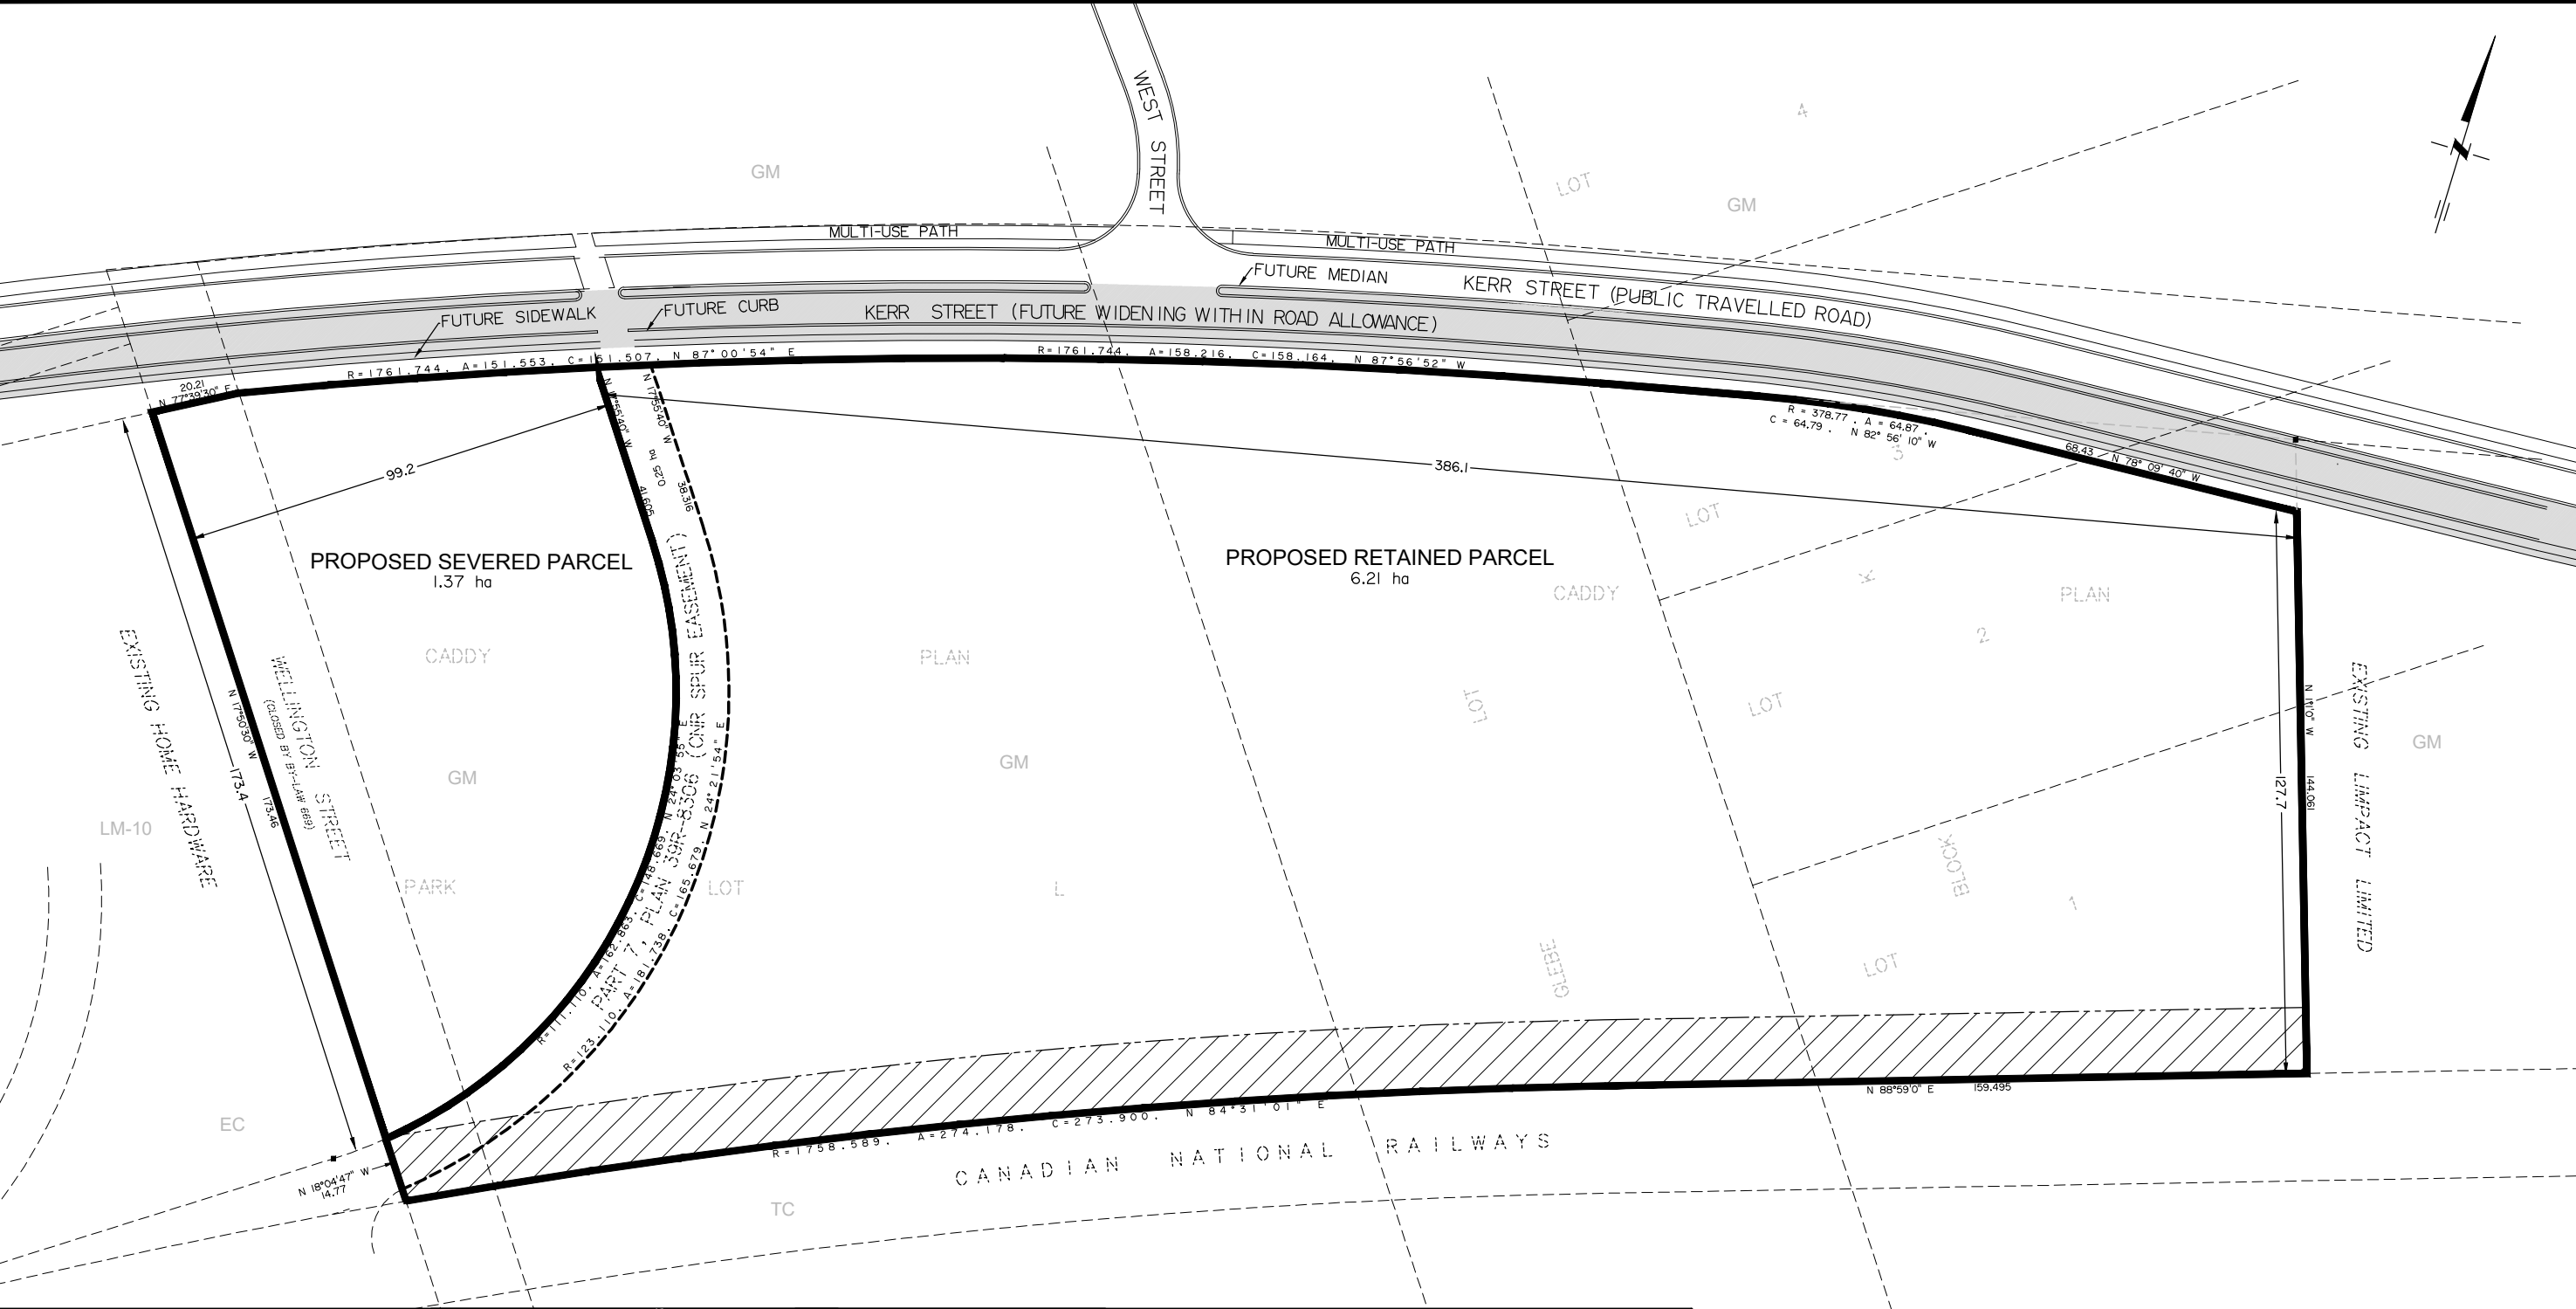

CONSENT SKETCH

PART OF PARK LOT 'L'
PART OF WELLINGTON STREET (CLOSED)
(FORMERLY PART OF LOT 16, CONCESSION A, TOWNSHIP OF HAMILTON)

PART OF THE GLEBE LOT AND PART OF LOTS 1, 2 AND 3 BLOCK 'K'
CADDY PLAN
(FORMERLY PART OF LOT 15, CONCESSION A, TOWNSHIP OF HAMILTON)

BEING PARTS 6, 7 & 8, PLAN 39R-8306, EXCEPT PART 1, PLAN 39-13906


TOWN OF COBOURG
COUNTY OF NORTHUMBERLAND

SCALE = 1:1500 METRIC

0 5 10 15 20 25 30 35 40 45 50 55 60 65 70 75m

REVISION	DATE	S.I.

DRAWN BY: L.B.A.C. CHECKED BY: S.L. DATE: FEB 16, 2021 SCALE: 1:1500

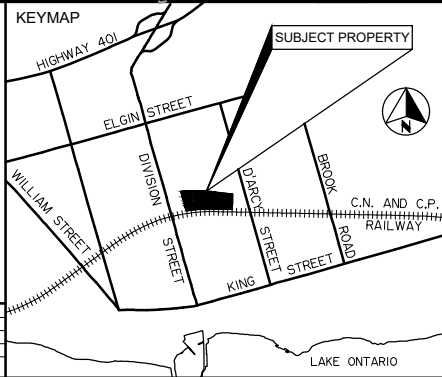

LEGEND

- 15m SETBACK FROM C.N.R MAIN LINE
- KERR STREET FUTURE WIDENING

METRIC NOTE:
DISTANCES SHOWN ON THIS PLAN ARE IN METRES AND CAN BE CONVERTED TO BY DIVIDING BY 0.3048.

PLAN COPYRIGHT
ALL ORIGINAL DRAWINGS AND RELATED DOCUMENTS ARE THE COPYRIGHT PROPERTY OF RFA PLANNING CONSULTANT INC. REPRODUCTION IN WHOLE OR IN PART IS FORBIDDEN WITHOUT THE PRIOR WRITTEN CONSENT OF RFA PLANNING CONSULTANT INC.

THESE DRAWINGS AND DOCUMENTS MAY NOT BE USED FOR ANY PURPOSES OTHER THAN FOR THE PROJECT FOR WHICH THEY ARE PREPARED. THE PLAN IS NOT AVAILABLE TO THIRD PARTY WITHOUT THE WRITTEN CONSENT OF RFA PLANNING CONSULTANT INC.

JANUARY 21, 2020

RFA
PLANNING CONSULTANT INC.

211 Dundas Street East, Suite 202,
Belleville, Ontario, K8N 1E2

JOB No. 546 - CP