


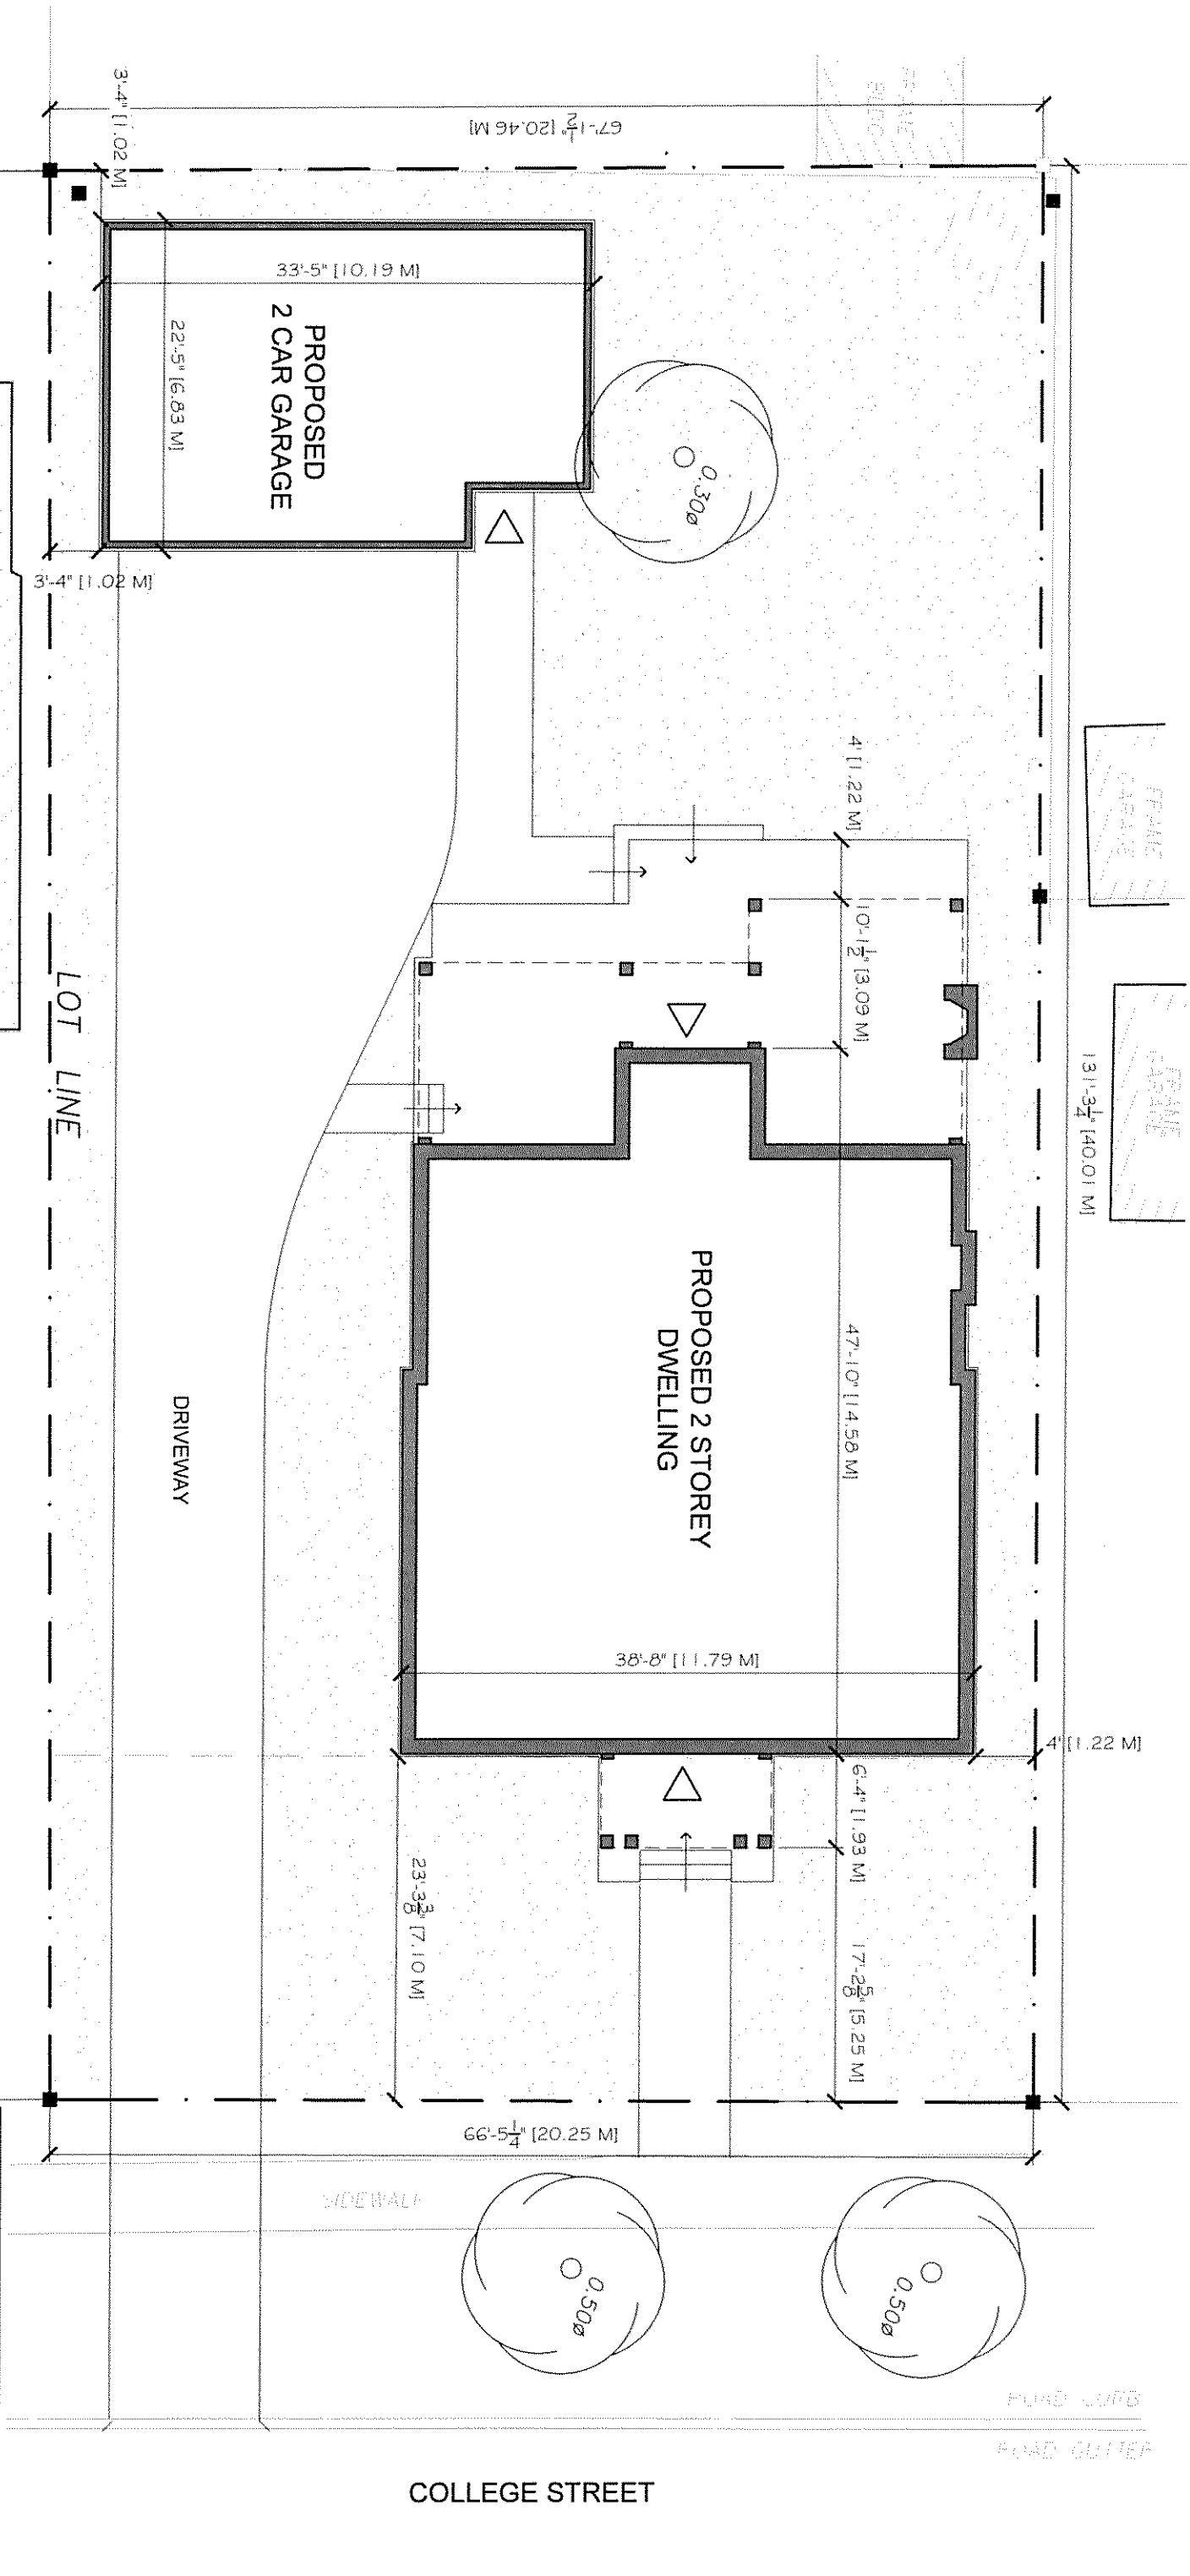

SITE AREA			
(SQ FT)			
SITE AREA			
8743.00			
GFA			
2382.56			
(27.3%)			
COVERAGE			
3122.29			
(35.7%)			

<u>SUMMARY OF AREAS :</u>	
LOT AREA	(SQ FT) 8743.00
<u>LOT COVERAGE:</u>	
1ST FLOOR	1671.73
FRONT PORCH	99.56
BACK TERRACE	634.00
GARAGE	717.00
TOTAL LOT COVERAGE	3122.29
	(35.7%)
<u>FLOOR SPACE INDEX:</u>	
1ST FLOOR	1671.73
2ND FLOOR	710.83
TOTAL	2382.56
	(27.3%)