



FRONT (SOUTH) ELEVATION
(FACING ELGIN ST EAST)


CLIENT: Tribute Communities	
UNIT #: SALES OFFICE	ELEVATION: -
TOTAL AREA: 3046 SF	DATE ISSUED: Feb 20, 2021
MARKETING NAME: COBOURG	CASSIDY CODE:
MUNICIPALITY: Town of Cobourg	PROJECT #: 2020-53
<div>Cassidy + Company</div> <div>Residential Design Consultants</div>	

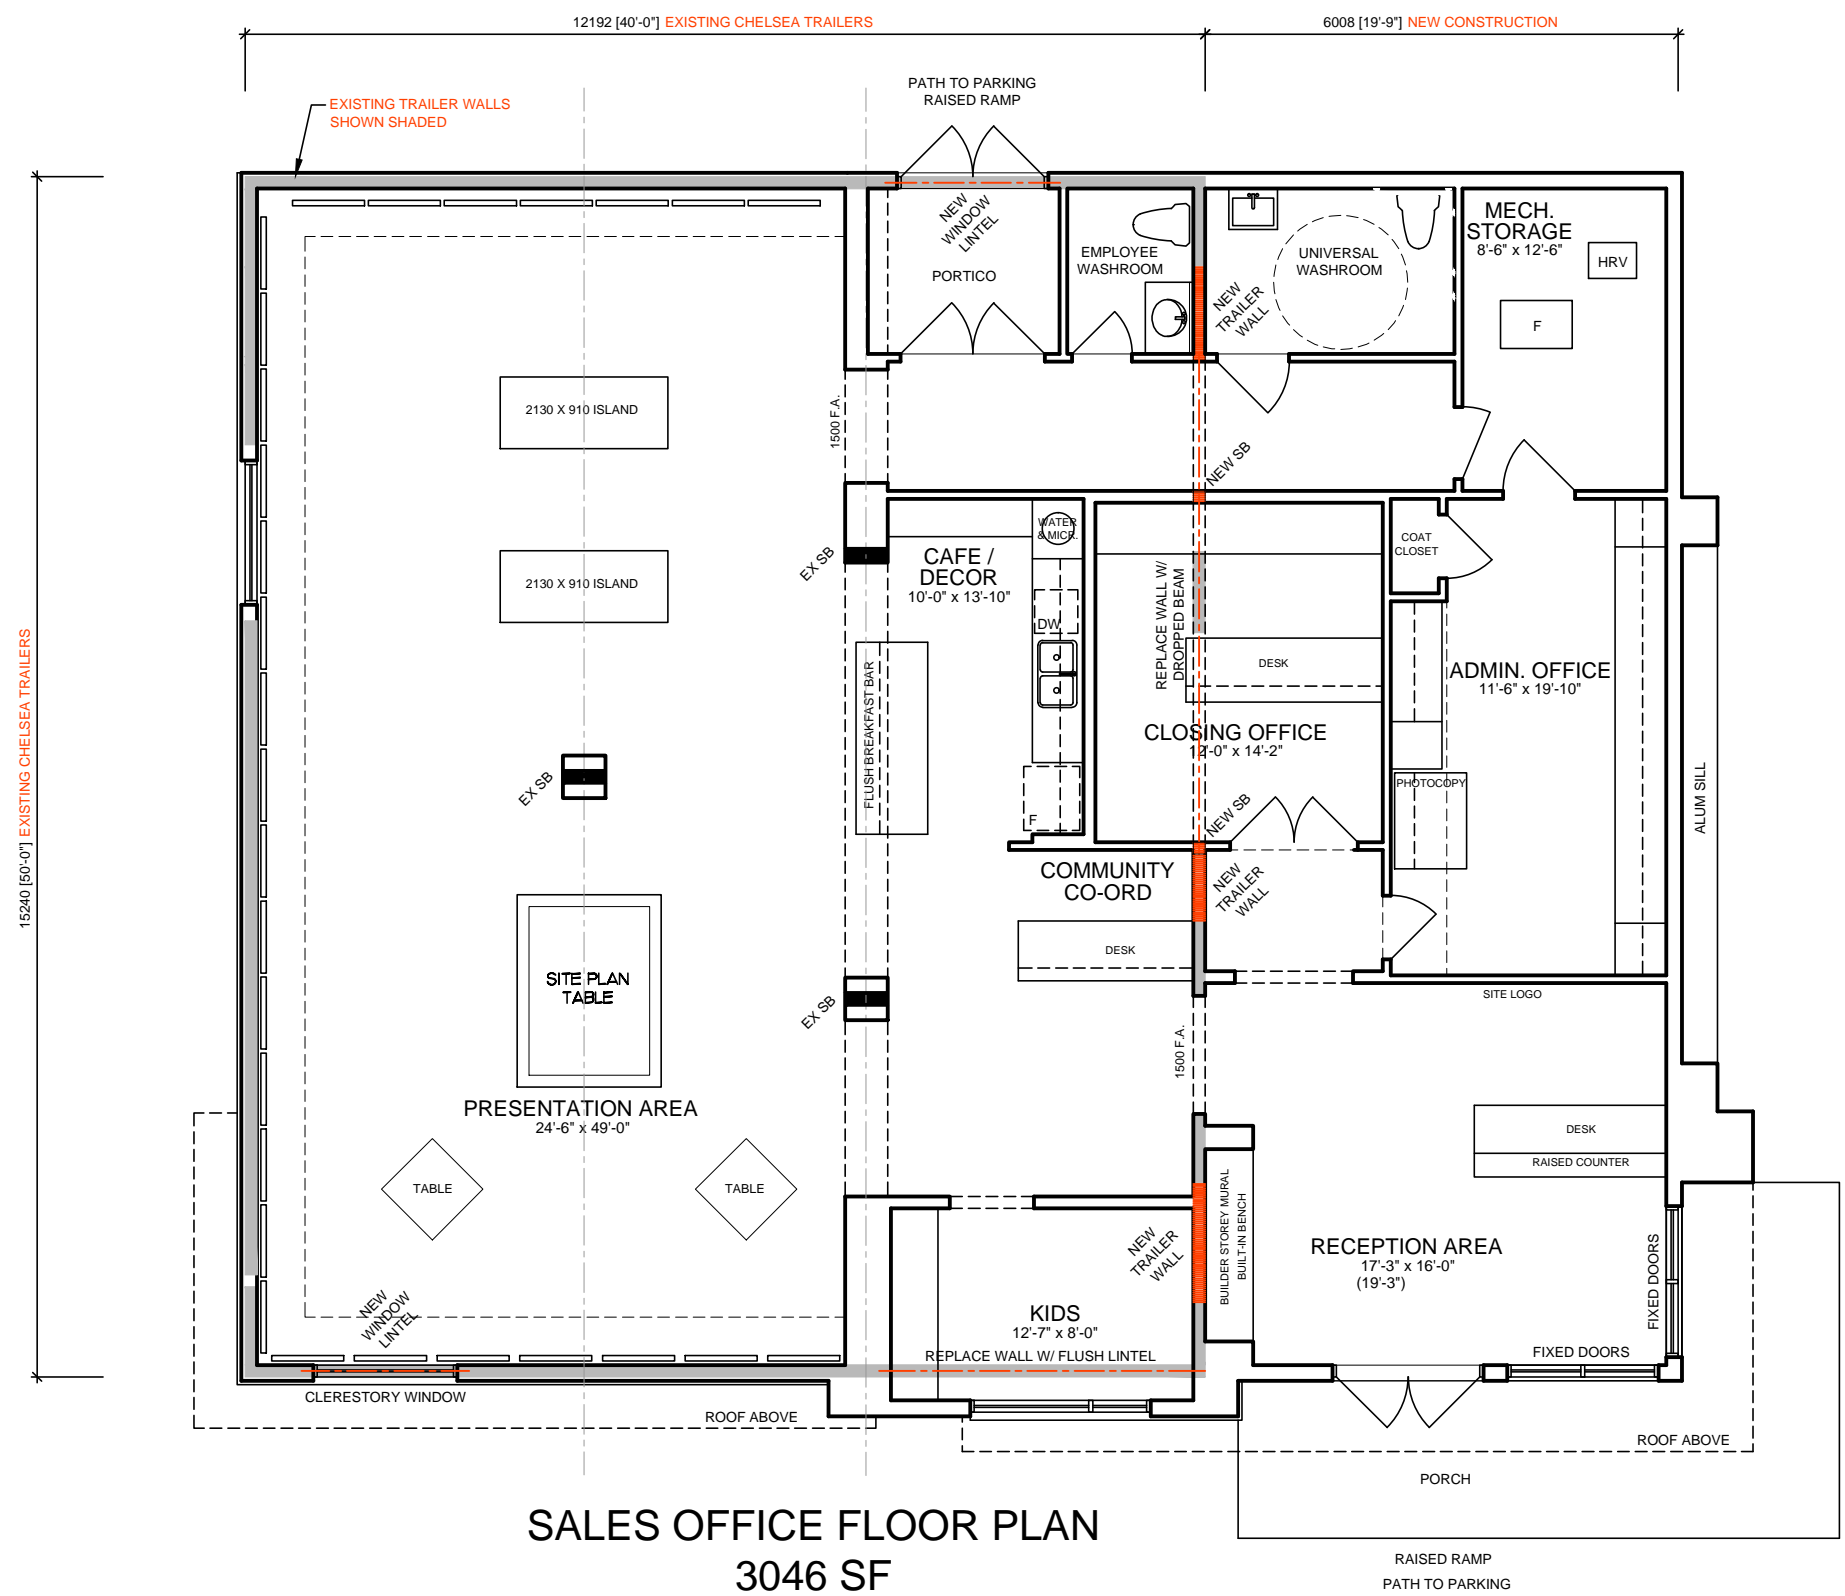


CLIENT: Tribute Communities	
UNIT #: SALES OFFICE	ELEVATION: -
TOTAL AREA: 3046 SF	DATE ISSUED: Feb 20, 2021
MARKETING NAME: COBOURG	CASSIDY CODE:
MUNICIPALITY: Town of Cobourg	PROJECT #: 2020-53
Cassidy + Company Residential Design Consultants	

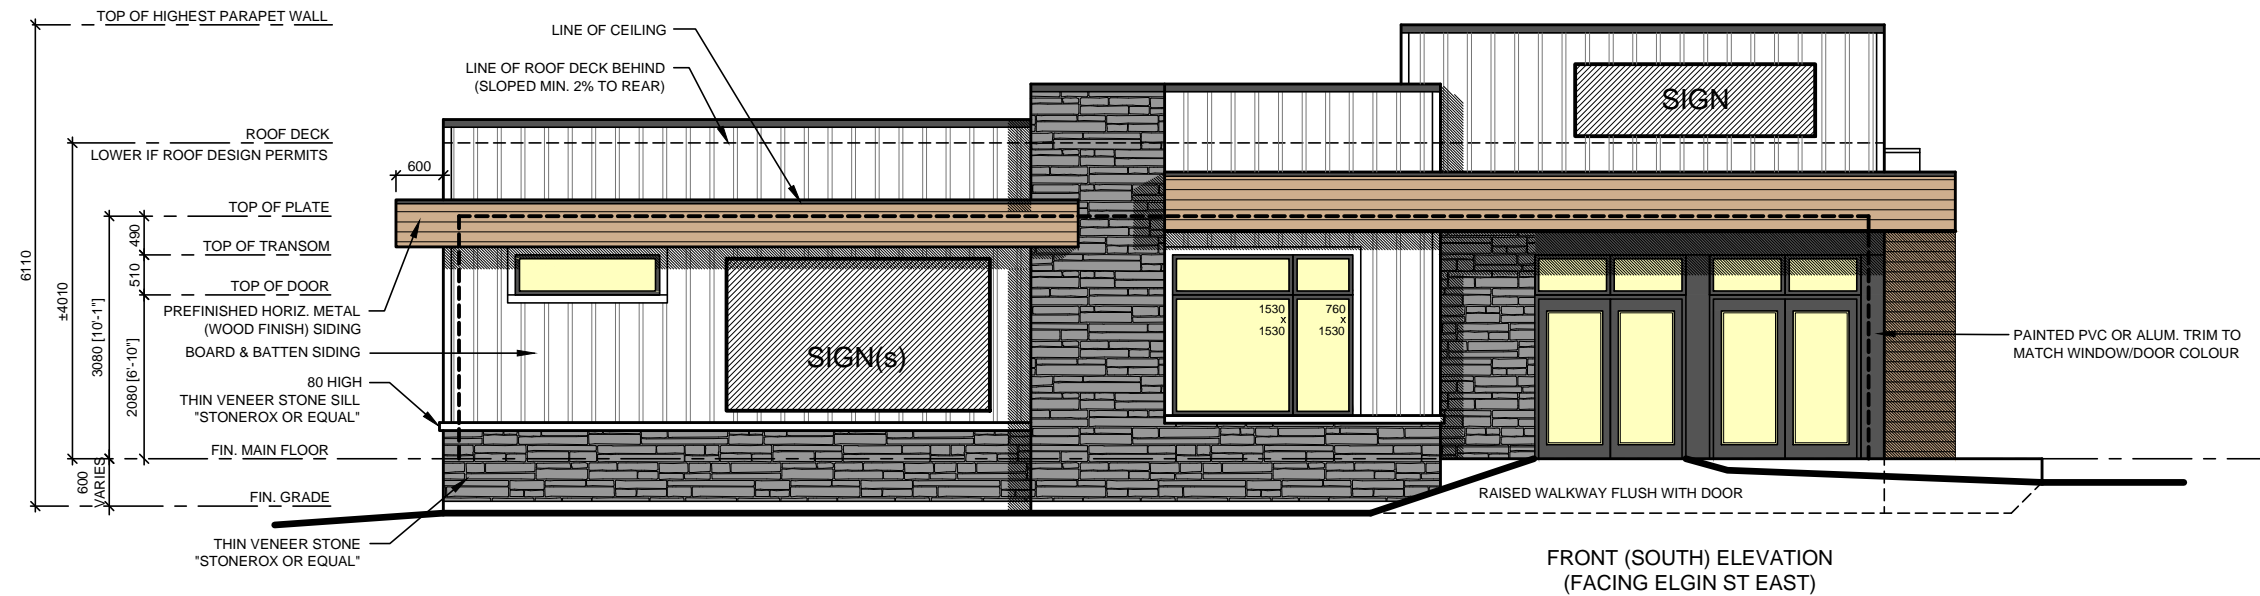


FRONT (SOUTH) ELEVATION
(FACING ELGIN ST EAST)

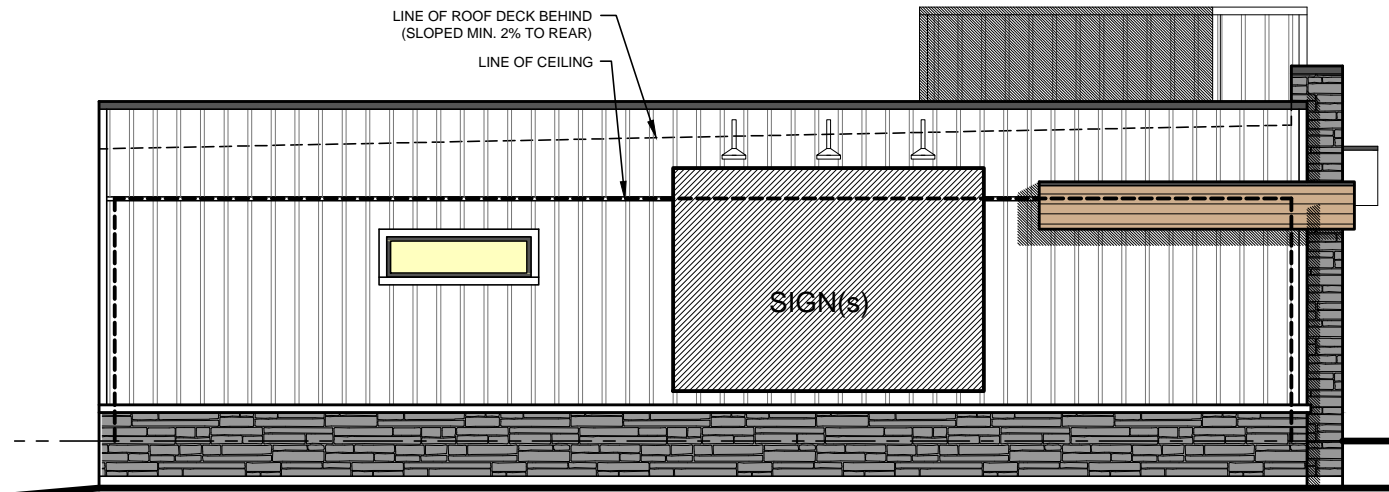

LEFT SIDE (WEST) ELEVATION

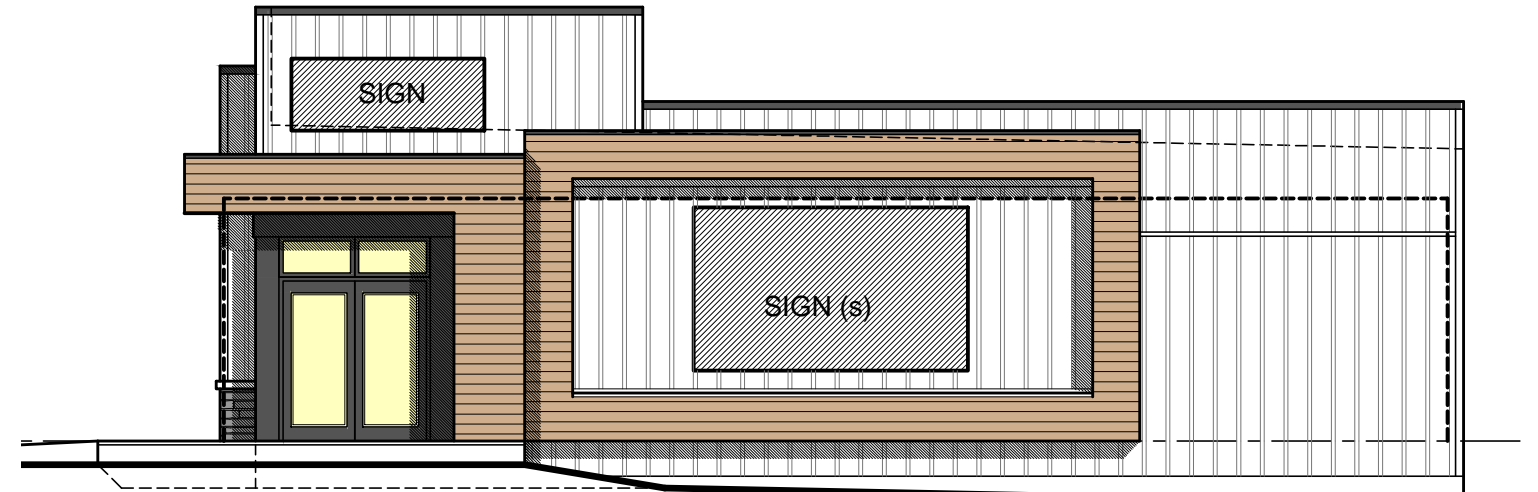

RIGHT SIDE (EAST) ELEVATION
FACING PARKING LOT

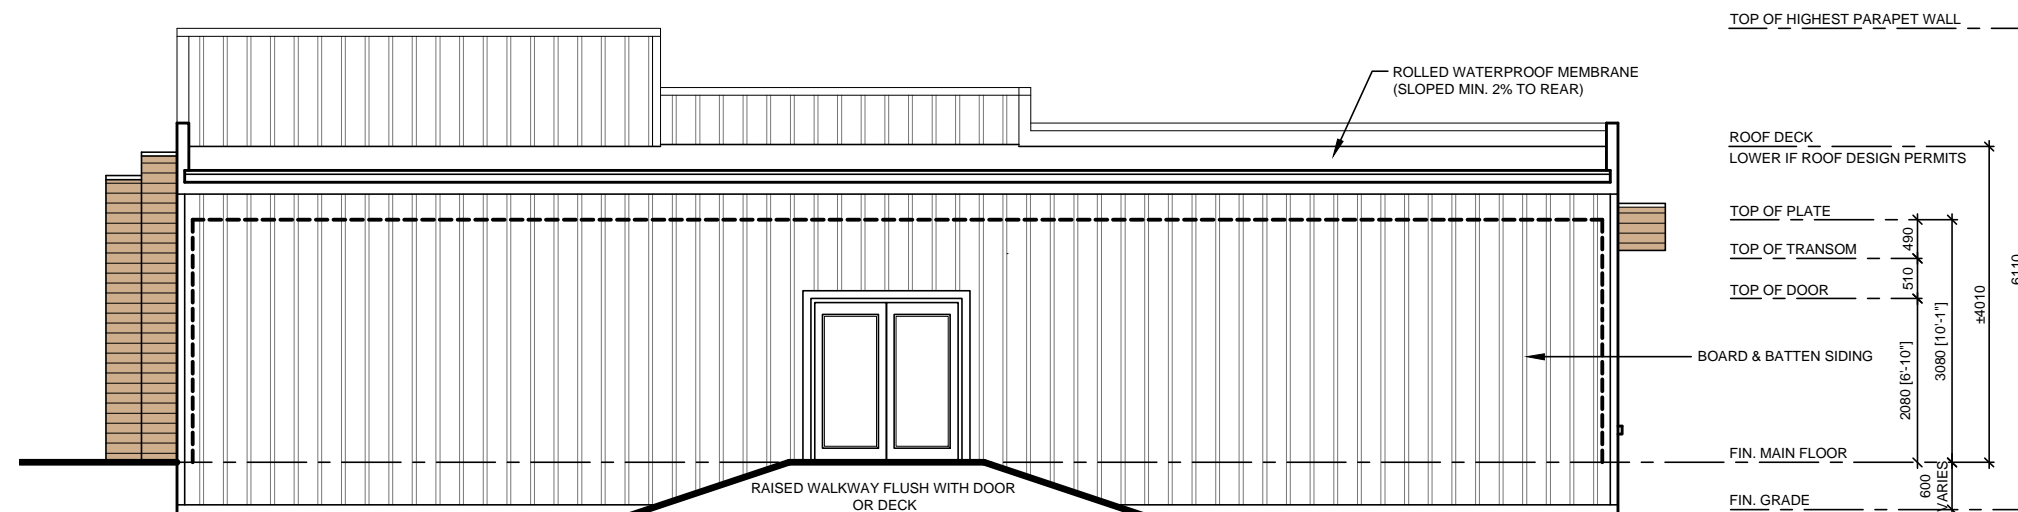

REAR (NORTH) ELEVATION

CLIENT: Tribute Communities	
UNIT #: SALES OFFICE	ELEVATION: -
TOTAL AREA: 3046 SF	DATE ISSUED: Feb 2, 2021
MARKETING NAME: COBOURG	CASSIDY CODE:
MUNICIPALITY: Town of Cobourg	PROJECT #: 2020-53
Cassidy + Company Residential Design Consultants	